



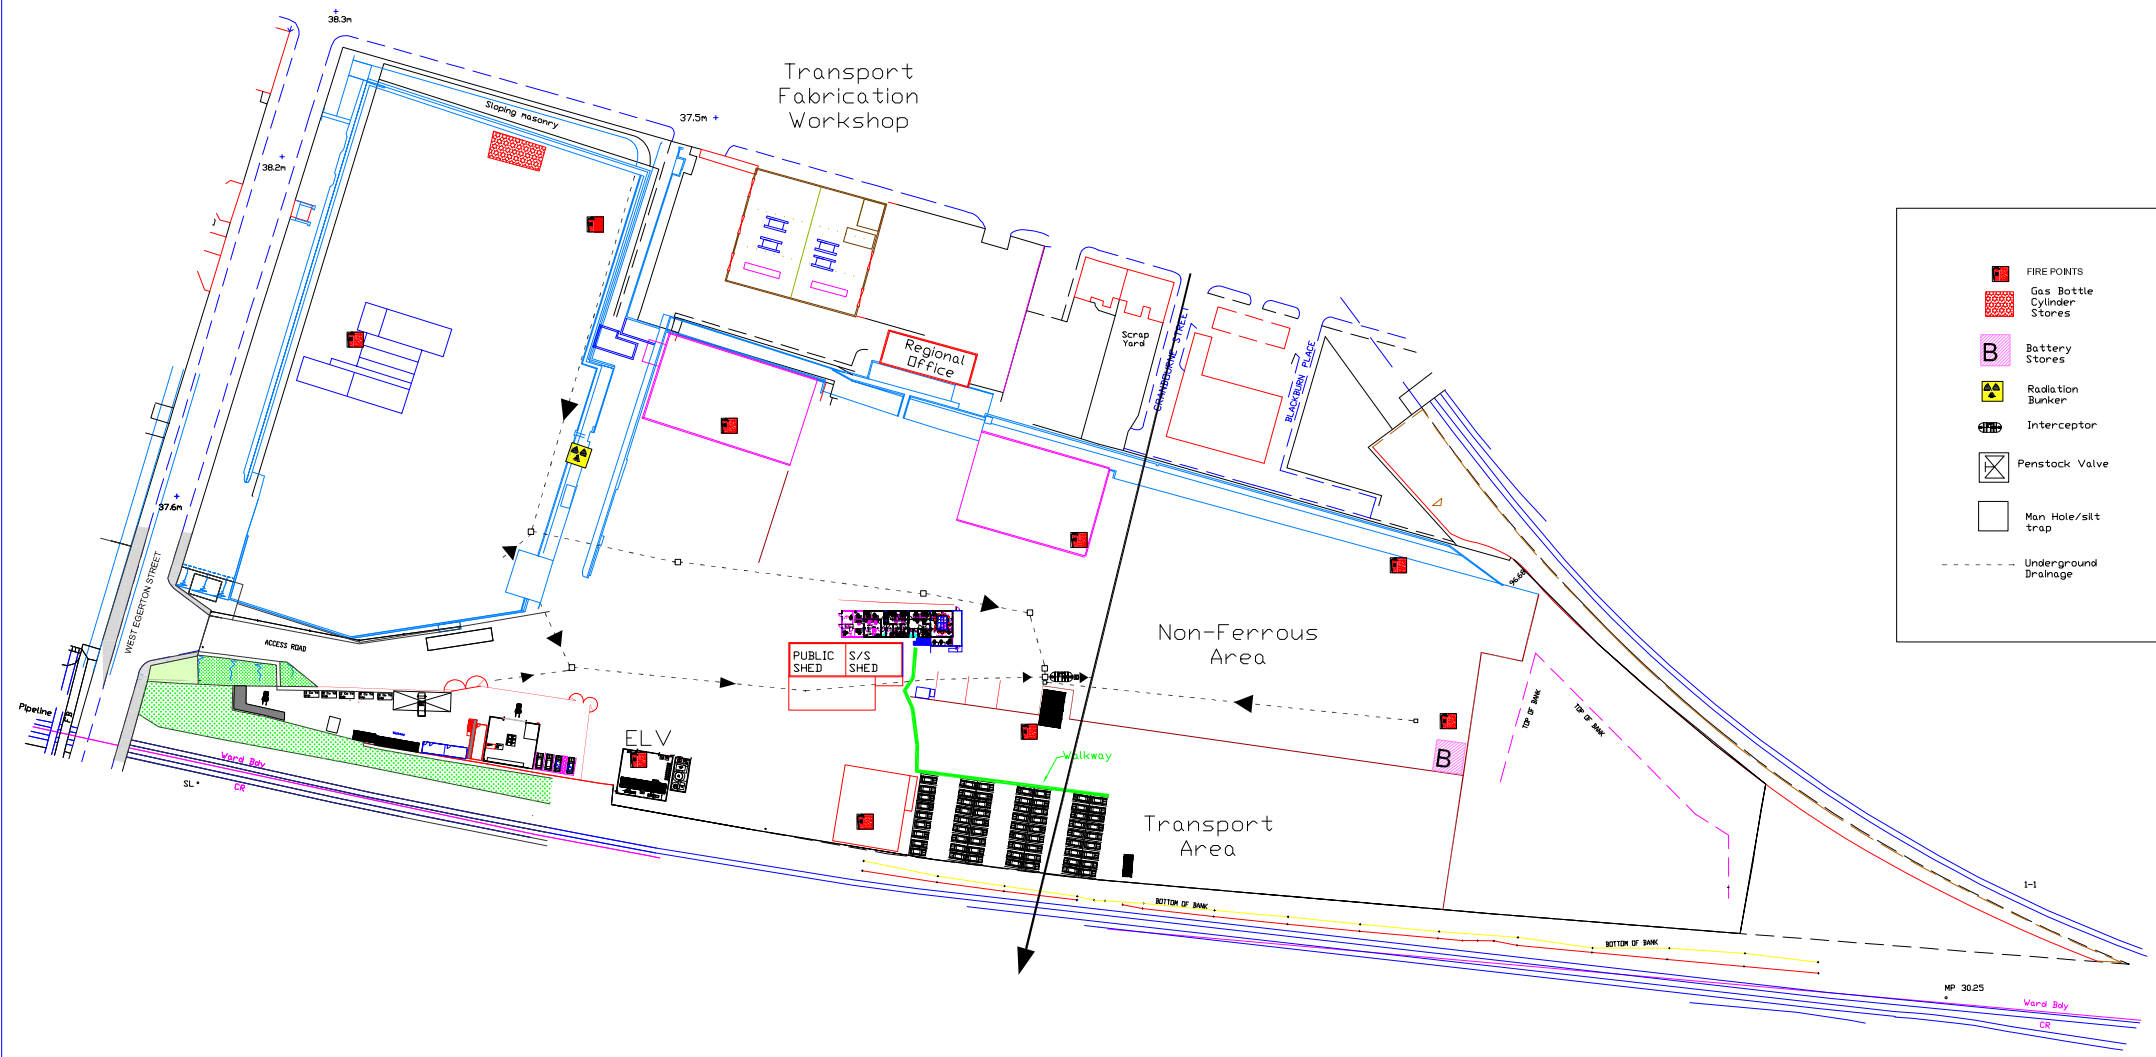

	FIRE POINTS
	Gas Bottle Cylinder Stores
	Battery Stores
	Radiation Bunker
	Interceptor
	Penstock Valve
	Man Hole/silt trap
	Underground Drainage

 

EUROPEAN METAL RECYCLING LIMITED SIRIUS HOUSE, DELTA CRESCENT WESTBROOK, WARRINGTON WA5 7NS TEL: 01925-715 400 FAX: 01925-713 470				
LOCATION EMR SALFORD				
SCALE See Dims	PAPER MB/C	File MB	DRAWN MB	DATE 28/04/16
TITLE SALFORD SITE PLAN				
Drawing No. SALSP100-001				Revision. A