



REV	REVISION	DATE
P01	FIRST ISSUE	2026-06-26

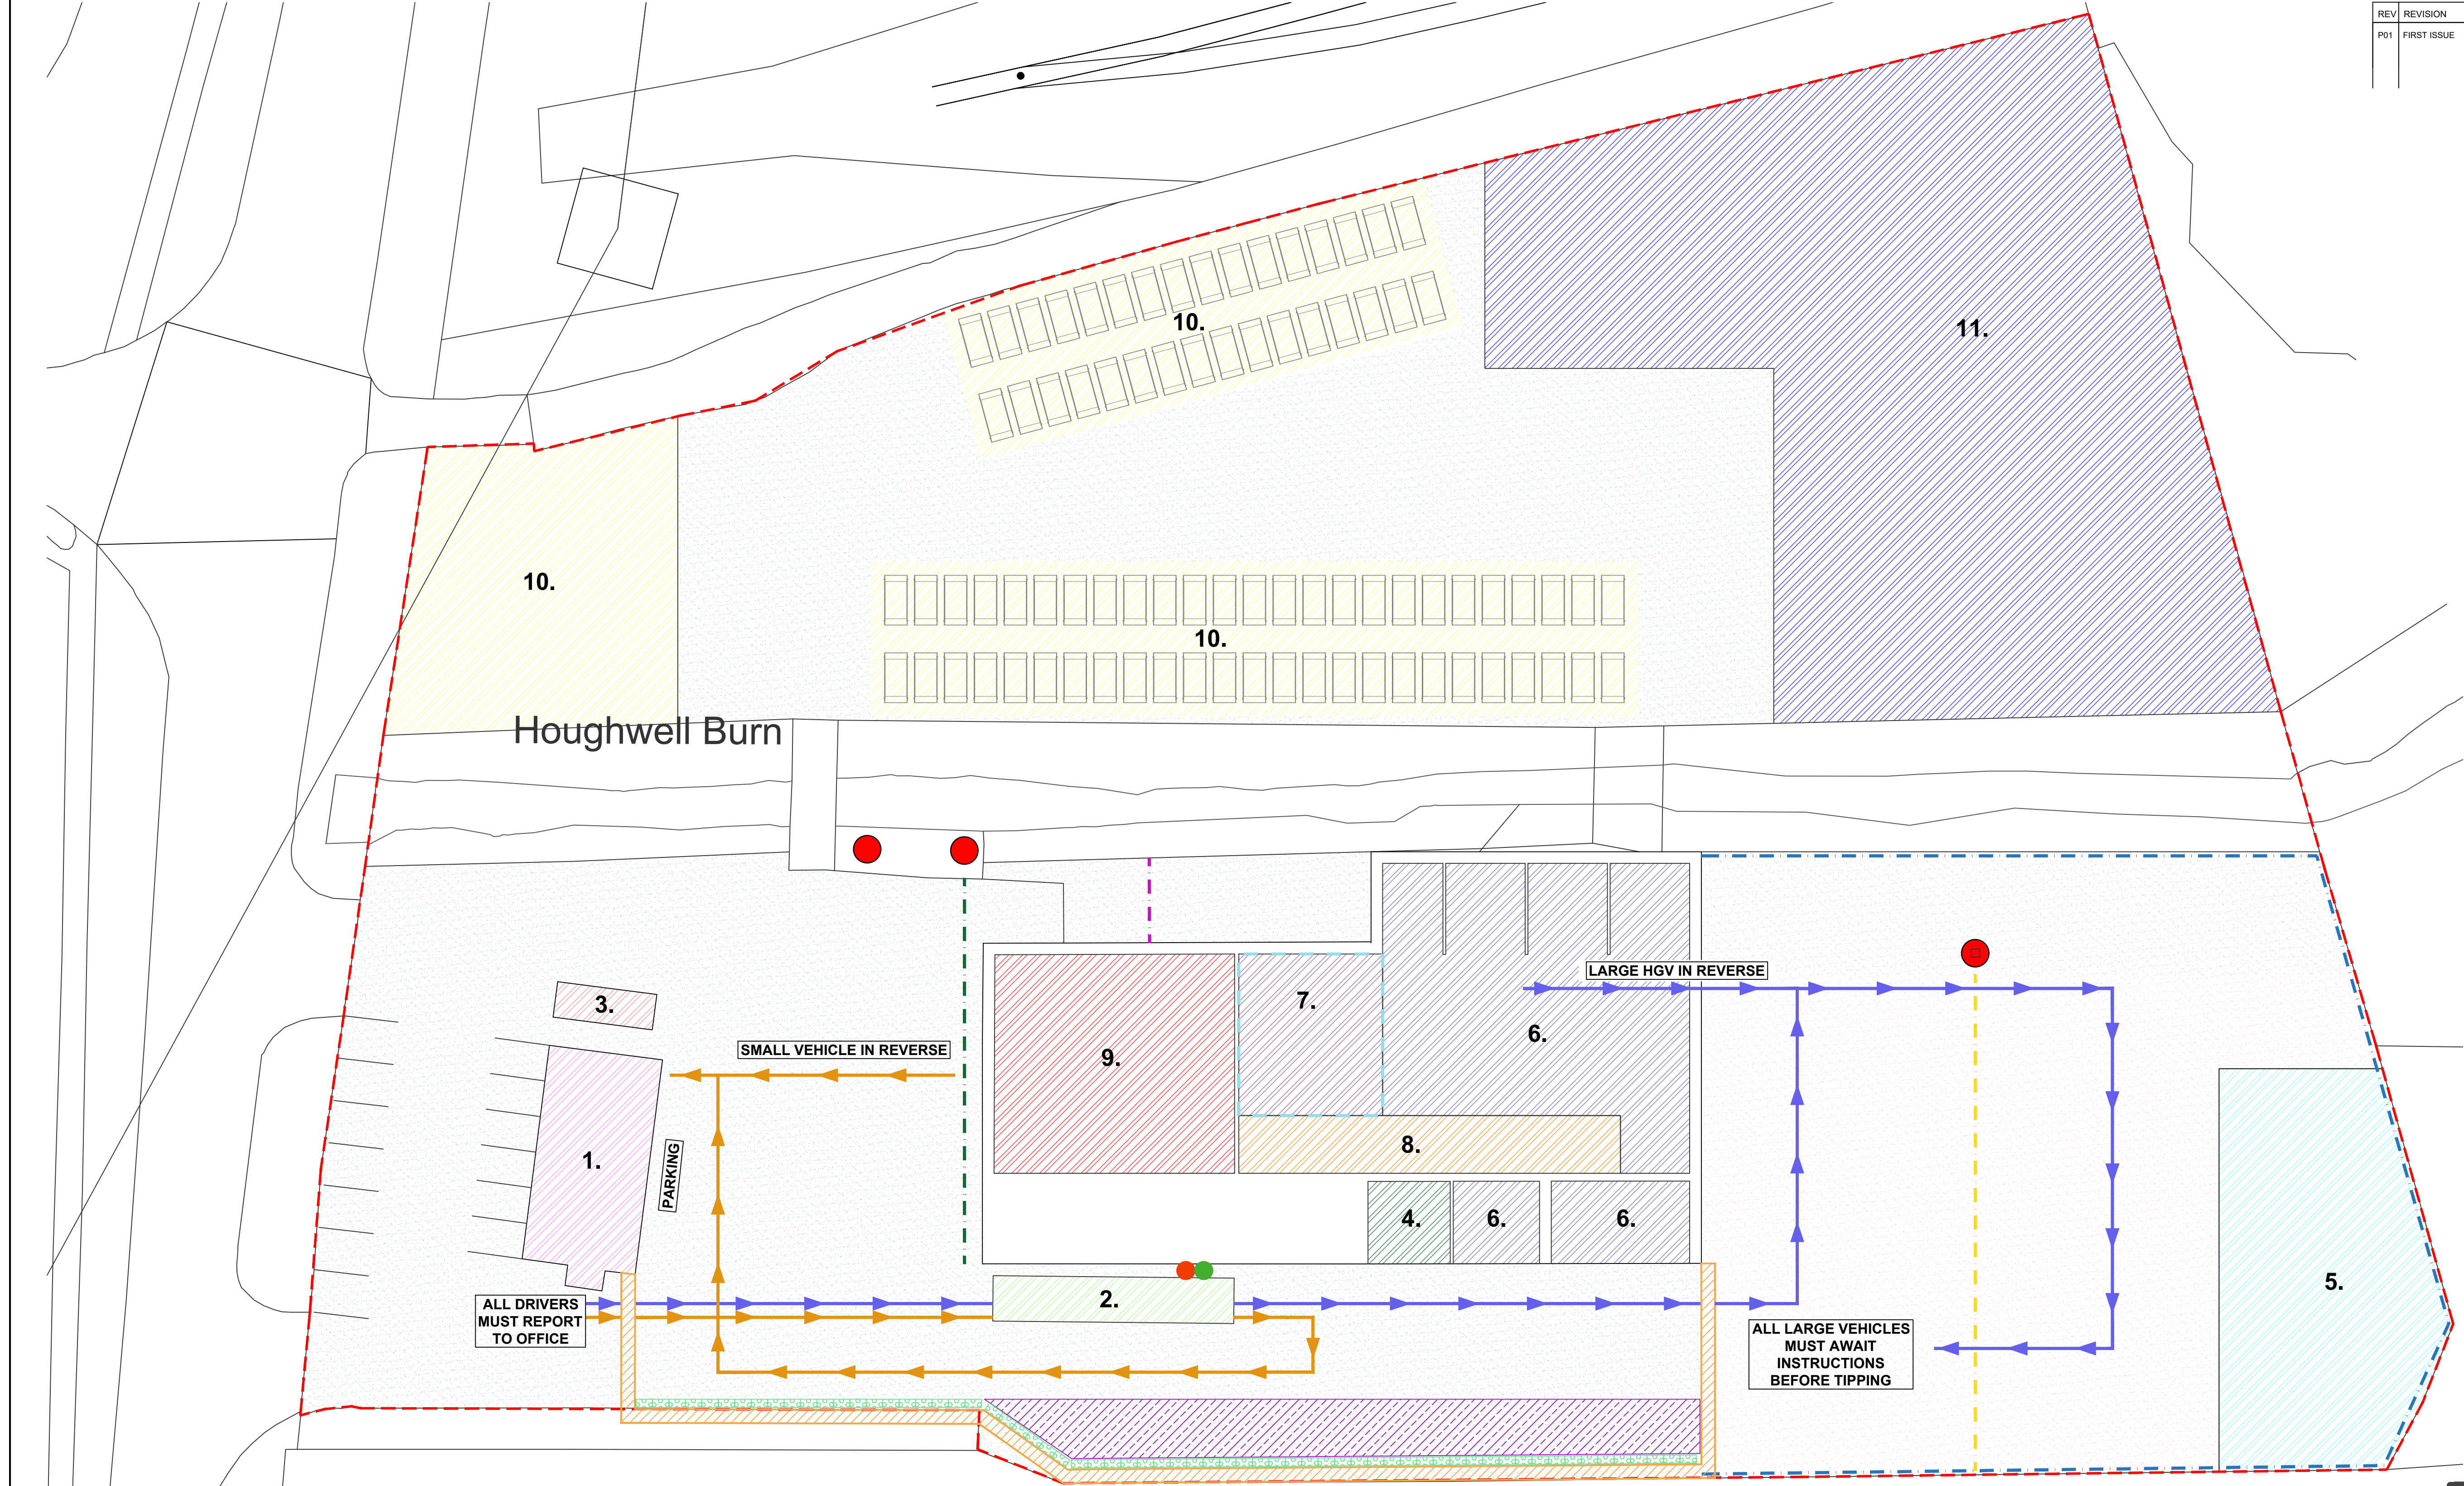

Site Plan
Scale 1:250

 

Key :-

- | | | |
|----------------------------|--|-----------------------|
| 1. Office | 12. Existing Impermeable Surface | Proposed Soft Barrier |
| 2. Weighbridge | 13. Proposed Impermeable Surface | Exclusion Zone |
| 3. Canteen | 14. Extent of Natural Unmade Ground | Large HGV Route |
| 4. Quarantine | Approximate Location of Sealed Sump | Small Vehicle Route |
| 5. Temporary Tipping Shed | Existing ACO drainage | |
| 6. Waste Storage | Proposed ACO drainage | |
| 7. Shredder | Proposed Concrete Panel Fence | |
| 8. Trommel | Proposed Pedestrian Walkway White Lining | |
| 9. Skip Drop Off | Proposed Concrete Lego Blocks | |
| 10. Skip Storage | Proposed Vehicle Waiting Area | |
| 11. Inert Material Storage | Light System for Traffic Management | |



AGENT	CONTRACT DETAILS
RARNER LTD - ARCHITECTURAL SERVICES	MOBILE: 07956 325832 EMAIL: INFO@RARNER.CO.UK WEBSITE: WWW.RARNER.CO.UK

CLIENT
KEN THOMAS SITE CLEARANCE
PROJECT ADDRESS
THE OLD BRICK WORKS TANFIELD, DH9 9UY

DRAWING TITLE
TRAFFIC MANAGEMENT PLAN

ORIGINATOR	ZONE	LEVEL	TYPE	ROLE	SUITABILITY
RA	XX	ZZ	DR	A	S4

SYSTEM CLASSIFICATION	JOB NO.
Zz_70_60_00-0003	0071

SCALE	DRAWN	CHECKED	DATE	REVISION
1:250	LAV	CT	2026-06-26	P01