

NATIONAL RIVERS AUTHORITY
WESSEX REGION

WATER ACT 1989
SECTION 113

NOTICE OF CONSENT TO DISCHARGE
Consent Number 041481

The terms of this consent will not, without the consent in writing of the person (named below) to whom this consent is given (or his successor), be altered before the expiration of the period ending two years after the date on which the consent takes effect.

If you are not satisfied with the terms of this consent you may appeal to the Secretary of State for the Environment; any such appeal has to be made within three months of the issue of the consent.

SIGNED FOR AND ON BEHALF OF THE AUTHORITY
DATE 31/8/90
Catchment Planning Manager

Name and location of site	Main House The Stable Family Home Trust The Stables, Bisterne Ringwood, Hampshire
Name and address of person to whom this consent is given	The Stable Family Home Trust The Stables, Bisterne Ringwood, Hampshire, BH24 3BN

The conditions specified in this consent shall apply on and after the date of issue of this consent.

National Rivers Authority
Wessex Region
Rivers House
East Quay
BRIDGWATER
Somerset
TA6 4YS

Name of site: Main House
The Stable Family Home Trust
The Stables, Bisterne

Name of person or body responsible for the operation of the site: The Stables Family Home Trust

Name of receiving stream: discharge to soakaway
in the Lower Hampshire Avon Catchment

National grid reference of the site main entrance: SU 1510 0062

The outlet at this site to which the consent relates is listed below and is marked on the attached plan using the same reference code.

Outlet		Sampling Point	
Code	NGR	Number	NGR
A	SU 1513 0060	Not applicable	

CONSENT CONDITIONS

- 1 Outlet A shall be used only for the discharge of septic tank effluent.
- 2 The maximum daily volume of effluent discharged via outlet A shall not exceed 7 m³/day.
- 3 The septic tank shall be adequately sized and constructed in accordance with BS 6297:1983, Section 9.
- 4 The soakaway shall be constructed in accordance with BS 6297:1983, Section 15.3.
- 5 The septic tank and soakaway shall have no direct connection with a watercourse, ditch, surface water drain, land drain or ground waters.
- 6 No part of the soakaway shall be situated within 6 metres of any watercourse.
- 7 The installation shall be adequately maintained including the removal of accumulated sludge as necessary

This Notice includes a copy of an ordnance survey map showing the location of the land or premises and the outlet to which this Notice relates.

This Notice includes a copy of an outline plan showing the location of the outlet, the entrance to the land and premises and the principal adjacent structures. The outlet marked on this plan has the same designation as that used in the Notice.

Any conditions imposed by this Notice unless annulled or varied by the Secretary of State upon appeal under Section 113 of the Water Act 1989 shall continue in force unless and until varied or revoked by the National Rivers Authority or by the Secretary of State under Section 113 of the said Act: and any such conditions are binding on any person discharging effluent from the land or premises to which the conditions relate.

Failure to comply with the terms of this Notice is an offence under Section 107 of the Water Act 1989.

CONSI(1)


04

03

02

01

00

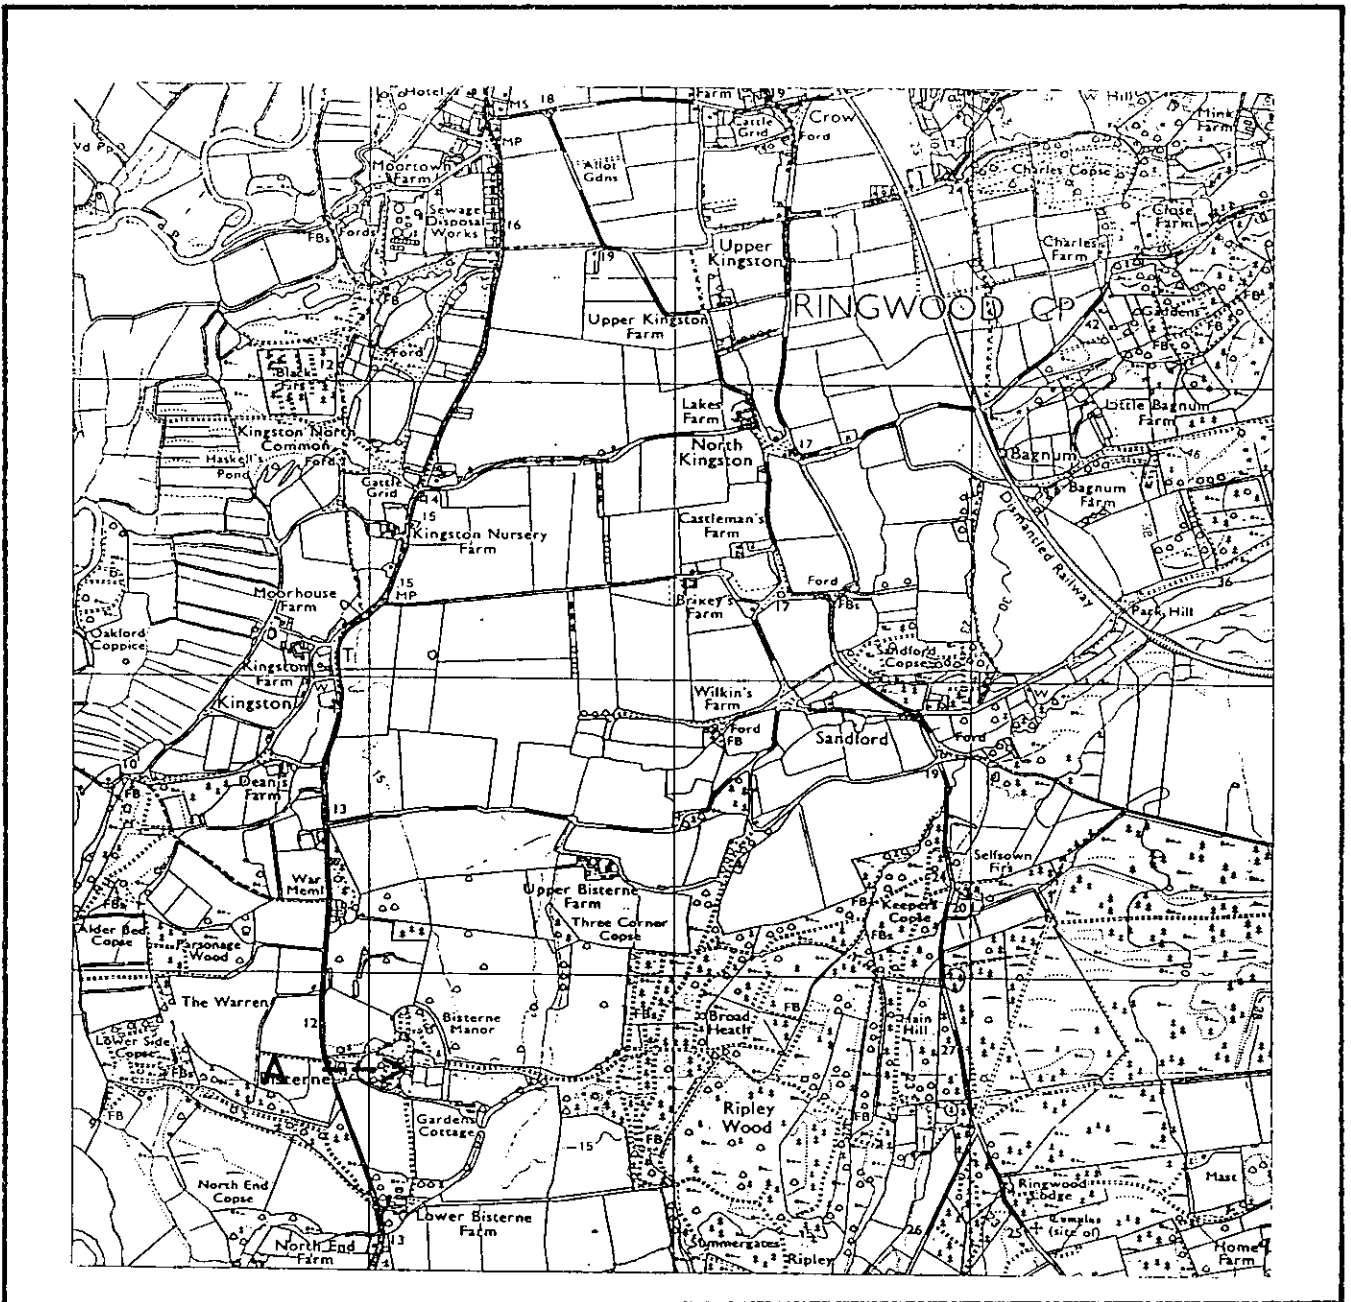

14

15

18

17

18

<p>Scale 1: 25, 000</p> <p>Date AUGUST 1990</p>	<p>NATIONAL RIVERS AUTHORITY</p> <p>WESSEX REGION</p>
<p>Outlet A / SU 1513 0060</p>	<p>MAIN HOUSE</p> <p>THE STABLES, BISTERNE</p> <p>RINGWOOD, HAMPSHIRE</p> <hr/> <p>Consent No. : 041481</p>

Discharge of Septic Tank Effluent (Main House)

1. THE APPLICANT (See Note 1)	2. THE AGENT (See Note 2)
Name The Stable Family Home Trust Postal Address The Stables Bisterne Ringwood, Hampshire	Name Kee Services Limited Postal Address 14 Belcombe Place Bradford on Avon Wiltshire
Post Code BH24 3BN	Post Code BA15 1NA
Telephone No. 0425 478043	Telephone No. 02216 4312

3. THE LAND OR PREMISES (See Note 3) (from which the discharge will be made)									
Postal Address or location The Stable Family Home Trust The Stables Bisterne Ringwood Hampshire	Parish Bisterne City, Borough or District Council New Forest County Council								
Post Code BH24 3BW	National Grid Reference of Entrance <table border="1"><tr><td>S</td><td>U</td><td>1</td><td>5</td><td>2</td><td>0</td><td>0</td><td>5</td></tr></table>	S	U	1	5	2	0	0	5
S	U	1	5	2	0	0	5		

4. LOCAL CONDITIONS (See Note 4)	
What is the distance of the property from the public foul sewer.	2 miles metres / kilometres
What is the distance from the soakaway to the nearest surface water	100 metres
From your local enquiries and enquiries into Environment Health records, are there any private water supplies in the vicinity YES / NO. If YES, state distance	Yes, discussed with Mr. Pither of N.R.A. metres

I / We* apply in accordance with Section 113 of the Water Act 1989 Part III for consent to make a discharge.
I / We* have completed this form having first read the Explanatory Notes provided with this form and declare that to the best of my / our* knowledge the information contained herein is correct.

I attach: Two A4 / A3* copies of a plan of suitable scale showing the land or premises from which discharge shall occur and the outlet or point of discharge
Two A4 / A3* copies of a map of scale 1:10000 / 1:10560* showing the point of discharge

(* Delete which is inappropriate)

Signed

[Handwritten Signature]
Kee Services Ltd

Date

2/12/89

FOR OFFICE USE ONLY

Date of receipt of application

7.12.89
20.11.89

Application Number

041481

Date acknowledged

Date of Issue

Signed

Date

For and on behalf of National Rivers Authority

5. DETAILS OF DISCHARGE (See Note 5)

(a) National Grid Reference of Outlet Point to Soakaway

S U 1 5 2 0 0 5

(b) Maximum Daily Volume to be Discharged 6.95 cubic metres per day

(c) Is the Discharge to be made from Domestic Premises? YES / NO

If NO, state type of property and state means by which non-domestic waste is to be discharged

6. CONSTRUCTION OF TANKS (See Note 6)

(a) Is the tank sized and constructed in accordance with BS6297:1983 Sect 9 YES / NO

(b) If NO, give details of size and construction

7. CONSTRUCTION OF SOAKAWAYS (See Note 7)

(a) Is the soakaway constructed in accordance with BS6297:1983 Sect 15.3 YES / NO

(b) If NO give details

(c) I confirm that percolation tests have been carried out in accordance with BS6297:1983 Sect 15.3.2 and I enclose the relevant certificate / the percolation figures are as follows (Delete one)

Time taken for water to fall by 1 millimetre = Total Time / Depth of Water:

Trial 1 = 340mm in 40 mins ~~seconds~~ Trial 2 = 355mm in 33 mins ~~seconds~~

Trial 3 = 355mm in 25 mins ~~seconds~~ Trial 4 = 380mm in 67 mins

Average Time = $\frac{\text{Time 1} + \text{Time 2} + \text{Time 3} + 4}{3} = \frac{1470\text{mm in } 165\text{mins}}{3} = 6.73 \text{ secs/mm}$
Seconds

Area of land required = Average Time x No of Persons x 0.25

= 6.73 x 39 x 0.25 = 65.6 square metres

150m of 110mm perforated pipe to be provided in 600mm wide trench

Test performed by: Peter L Matthews, Director, Kee Services Limited
14 Belcômbé Place, Bradford on Avon, Wiltshire BA15 1NA

Please forward the completed form duly signed to:

The Catchment Planning Manager
NRA Wessex Region
Bridgwater House
King Square
BRIDGWATER, WILTSHIRE BA15 1NA

'A NATIONWIDE SERVICE
TO THE WATER INDUSTRY'

KEE

S E R V I C E S

KEE Services Ltd.,
College Road, Aston Clinton,
Aylesbury, Bucks. HP22 5EZ
Tel: 0296 631499
Telex: 837545
Fax: 0296 630263

PLEASE REPLY TO:
14 Belcombe Place
Bradford on Avon
Wilts BA15 1NA
Tel: 02216 4312
FAX: 02216 7780

5th December 1989

Our ref: PLN/PP/KSW/8909/2
Your ref: WQP/041482/041481/MDS/JC

National Rivers Authority
Wessex Region
Bridgewater House
King Square
Bridgewater
Somerset
TA6 3EA

For the attention of Mrs Mary Sykes, Discharge Consents Officer


Dear Mrs Sykes

THE STABLE FAMILY HOME TRUST, BISTERNE

Thank you for your letter dated 24th November and now return the application forms duly signed and must apologise for this omission.

I have contacted the Architect and asked him to let me have copies of a location plan and the details you require showing the premises, septic tanks and proposed soakaways. As soon as I have these to hand I will forward them on to you.

Yours sincerely
KEE SERVICES LIMITED

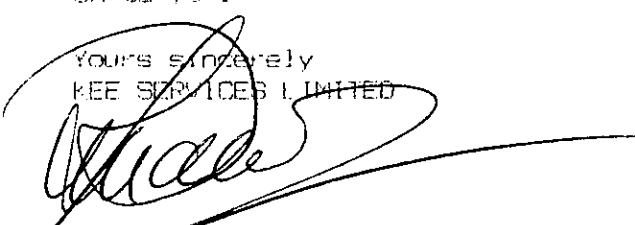
Peter L. Matthews
Director

Encl.: Application Forms

To.....CHRIS CLARK..... Date.....5-7-90.....
From.....MATTHEW SULLY.....

Please find attached the following applications/consents

041481/82 - MAN HOUSE & CLASSROOM BLOCK
THE STABLE FAMILY HOME TRUST } 2 SEATIC
THE STABLES } DRAKS.
BISTONE
RNOWOOD

✳️ ENCLOSED AT LAST ARE THE ARCHITECT'S PLANS AND A COPY
OF OUR LETTER FOR REFERENCE.

Received on..... Issued on.....Registered.....
Matthew

Your Ref:
Our Ref: WQP/041482/041481/MDS/JC

Date: 24 November 1989



NRA

*National Rivers Authority
Wessex Region*

Peter L Matthews Esq
Kee Services Limited
14 Belcombe Place
Bradford on Avon
Wiltshire
BA15 1NA

Dear Mr Matthews,

WATER ACT 1989

THE STABLE FAMILY HOME TRUST, THE STABLES, BISTERNE, RINGWOOD, HAMPSHIRE

I refer to your applications on behalf of The Stable Family Home Trust, The Stables, Bisterne, Ringwood for consent to make discharges from the above site.

Unfortunately you have not signed or dated the applications forms. As a consent to discharge application is a legal document the Authority requires it to be signed by the applicant, or agent acting on behalf of the applicant. I therefore enclose both applications for you to place your signature on the front page.

In addition please could you enclose a location map and a set of plans showing the premises, septic tanks and proposed soakaways in relation to the surrounding area.

On receipt of this information the applications will be determined. Should you have any queries please do not hesitate to contact myself or Mr M Sully on extension 360.

Yours sincerely

A handwritten signature in cursive script, appearing to read 'Mary Sykes'. The ink is dark and the signature is fluid and personal.

Mrs Mary Sykes
Discharge Consents Officer

Encs

Bridgwater House
King Square
Bridgwater
Somerset TA6 3EA
Tel: (0278) 457333
Fax: (0278) 452985

A NATIONWIDE SERVICE TO THE WATER INDUSTRY

KEE SERVICES

041481/2

Head office:

KEE Services Ltd
College Road, Aston Clinton
Aylesbury, Bucks. HP22 5EZ
U.K.

Tel: 0296 631818

Telex: 837545

Fax: 0296 631770


Klargester Environmental Engineering Services

PLEASE REPLY TO:
14, Belcombe Place,
Bradford on Avon,
Wilts., BA15 1NA
Tel: 02216 4312
Fax: 02216 7780

25th June, 1990

PLM/JP/KSW/8909/2

National Rivers Authority,
Wessex Region,
Bridgwater House,
Kings Square,
BRIDGWATER,
Somerset,
TA6 3EA

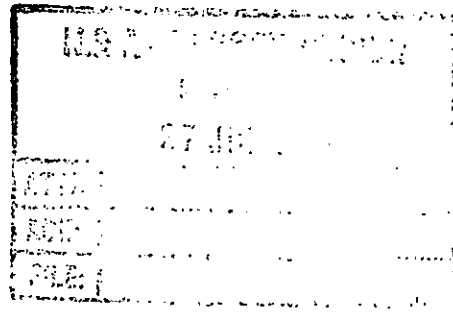

For the attention of Mrs. Sykes

Dear Mrs. Sykes,

Re: The Stable Family Home Trust, Bisterne


At long last the architect has provided me with an A4 drawing showing the location of the two septic tank systems installed recently in connection with this property. I trust that it provides all the information you need to consent the discharge.

I look forward to hearing from you.

Yours sincerely,
KEE SERVICES LIMITED

Peter L. Matthews
Director.

**STABLE FAMILY HOME TRUST
BISTERNE
DRAINAGE IMPROVEMENTS.
Sc. 1/2500 (Gr. Cop. Res.)**

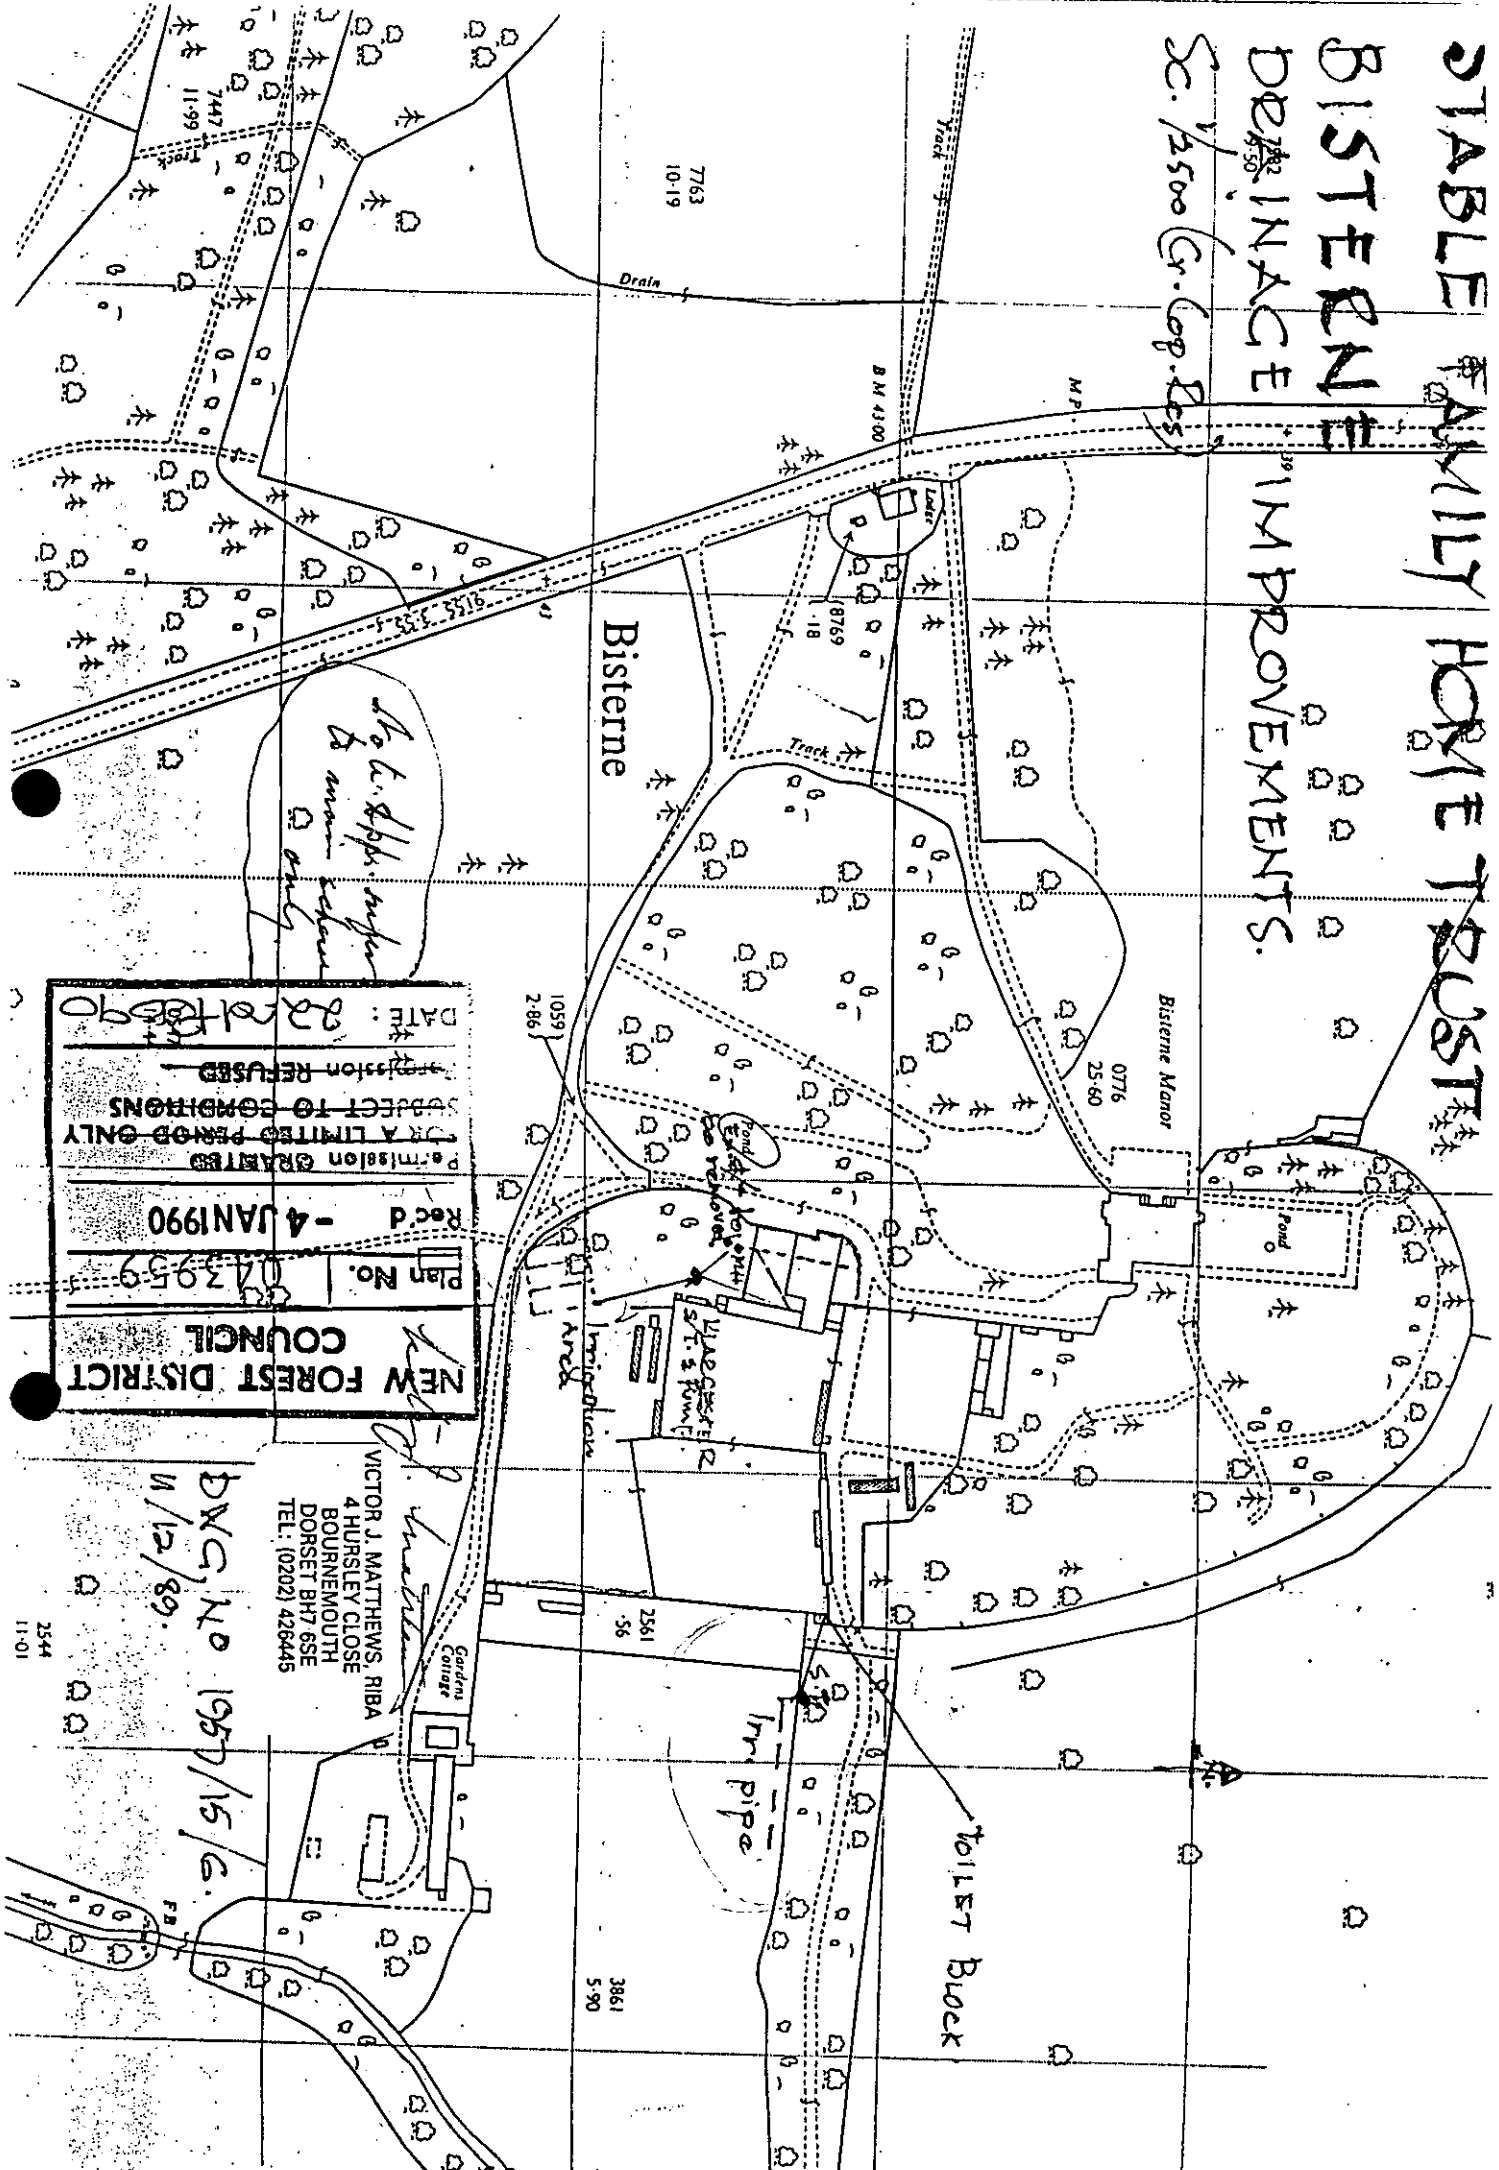

*No. to Appx. under
to main scheme
only*

NEW FOREST DISTRICT COUNCIL

Plan No. **043959**

Recd - **4 JAN 1990**

Permit granted
for a limited period only
Application refused

DATE: **22nd Dec 89**

Victor J. Matthews

VICTOR J. MATTHEWS, RIBA
4 HURSLEY CLOSE
BORJENMOUTH
DORSET BH7 6SE
TEL: (0202) 426445

DWG. NO. 1957/15/G.
11/12/89.

Septic Tank.

Issued by: 297 C CLARK WATER QUALITY

Application No : 041481
Sitename : THE STABLE FAMILY HOME TRUST, THE STABLES,
BISTERNE, RINGWOOD, HAMPSHIRE - MAIN HOUSE
Type of Discharge : SEPTIC TANK (MDS)
Receiving Watercourse : DISCHARGE TO SOAKAWAY
Date of receipt : 00/00/00 (DD/MM/YY)
Return date for advertising : 22/12/89 (DD/MM/YY)
Return date if not advertised: 14/02/90 (DD/MM/YY)

Is advertising required? : (Y/N)
If YES state reasons :

Advert will appear in :
on : DD/MM/YY (DD/MM/YY)
Last date for Representations: DD/MM/YY (DD/MM/YY)
Application can be seen at :

Is there an existing Consent?: (Y/N)
If YES give Number :
Is discharge to an SSSI? : (Y/N)
Any abstractions in the area?: (Y/N)
Estimated dilution available : (Place an asterisk where required)
<1:
1-10:
10-100:
>100:

Details of Receiving Watercourse
Present Quality : (1A, 1B, etc; UC or NK - Not Known)
LTO : (1A, 1B, etc; or UC)
EC Designations : (Y/N)
If EC Designations, which? :

Other discharges in area :

Downstream Uses :

Likely impact of discharge :

Other Water Quality Comments :

Suggested Consent Standards :

Issued by: 297 C CLARK WATER QUALITY

BOD-atu :
Suspended Solids:
Ammonia-N :
Other :

W Q Officer(Initials): 1B, etc or UC)
Date of Site Visit : DD/MM/YY (DD/MM/YY)
(IF NO SITE VISIT MADE, ENTER 00/00/00)