

THE ENVIRONMENT AGENCY

ENVIRONMENTAL PROTECTION ACT 1990

Part II (Section 37)

WASTE MANAGEMENT LICENCE

SCHEDULE OF CONDITIONS

WASTE MANAGEMENT LICENCE REFERENCE NUMBER: WD20 S1077

MODIFICATION: 1

The decision by The Environment Agency

to modify the Waste Management Licence issued to

T C & D Technical Services
Kirkcroft Farm
Thorpe Street
Thorpe Hesley
ROTHERHAM

to operate a

Waste Transfer Station

situated at

302A Neepsend Lane
SHEFFIELD 3

**is subject to the operation of the above facility in accordance with this
Schedule of Conditions consisting of 6 pages and 35 conditions.**

WASTE MANAGEMENT LICENCE

SCHEDULE OF CONDITIONS

WASTE MANAGEMENT LICENCE REFERENCE NUMBER: WD20 S1077

MODIFICATION: 1

SITE: T C & D TECHNICAL SERVICES, 302A NEEPSSEND LANE, SHEFFIELD 3.

1. The modification of this Waste Management Licence is subject to the accuracy of the information supplied in the application form, statement of intent and supporting documents.

Any deliberate falsification of information may invalidate the licence and render the operator subject to legal action.
2. The conditions attached to this Waste Management Licence take precedence over any operational statements made in the application. Where anomalies are noted or contradictions occur, it shall be the duty of the licence holder to seek written clarification by the Environment Agency (the "Agency") before implementation.
3. This Licence relates to the land shown edged red on Site Plan Number S1077/A, a copy of which is annexed hereto, ("the site").
4. The types of waste for which deposit, and/or storage, is authorised, and any limitation as to the quantity to be deposited and/or stored shall be as specified in the attached Appendix.
5. The site shall be operated in accordance with site plan number S1077/B and the Statement of Intent Reference WD20 S1077 dated 10th February 1994, or as otherwise agreed in writing with the Agency.
6. A site control office shall be provided on the site.
7. A copy of the site licence, and any relevant operational instructions, shall be clearly displayed at the site control office and made known to any person working on the site. The terms of the licence shall be made known to any person given the responsibility for management, or control of the site.
8. Measures shall be provided for the effective cleansing of the wheels and bodies of vehicles leaving the site and the operator shall ensure that the equipment so provided is used as necessary so as to prevent the deposit of mud and waste on the highway as a result of the operations hereby permitted and that such equipment is properly maintained for that purpose.
9. A site identification board of durable material, and finish, shall be displayed at the site entrance showing the hours when the site is open and giving the name of the site, the name, address and telephone number of the operator (and his local agent) and of the Agency. The board must be maintained in a legible condition.
10. The licence holder shall provide the Agency with a correspondence address and telephone number(s) for daytime and emergency use.

WASTE MANAGEMENT LICENCE

SCHEDULE OF CONDITIONS

WASTE MANAGEMENT LICENCE REFERENCE NUMBER: WD20 S1077

MODIFICATION: 1

SITE: T C & D TECHNICAL SERVICES, 302A NEEPSSEND LANE, SHEFFIELD 3.

11. The site shall be fenced with a 2.5 metre high chain-link fence, surmounted by three strands of barbed wire on an angled top, or enclosed in such a manner as to provide a similar degree of security. Any damage which impairs the effectiveness of the security measures shall be repaired as soon as is practicable.
12. Lockable gates shall be provided at the site entrance. These shall be locked closed when the site is unmanned to prevent unauthorised access. Any damage which impairs their effectiveness shall be repaired as soon as is practicable.
13. A bay or bays shall be provided on the site for the reception of wastes.
14. The base of the bay/bays shall be surfaced with concrete so as to provide a sound surface on which to deposit wastes. The back and side walls of the bay/bays shall be of a type and construction suitable to contain the wastes deposited therein. The details of the construction of the bays shall be agreed in writing with the Agency.
15. All waste emptied out of containers (skips, etc) onto the ground shall be deposited directly into the bay/bays provided in accordance with Condition number 11 above.
16. Waste deposited within the bays shall not exceed a height of 3 metres.
17. The site shall be totally cleared of all waste at intervals not exceeding 28 days. The Agency shall be given at least 24 hours notice of the date on which total clearance is to take place.
18. No putrescible waste shall be allowed to remain within the site for a period in excess of four days.
19. Materials segregated from the waste input, and which are destined for recycling shall be stored with specifically designated areas of the site either in bays or containers. These materials shall not be stored on the land above a height of 3 metres.
20. Waste shall not be stored on the site other than in the bay/bays provided in accordance within condition number 11 above, or within a suitable container.
21. The hours of operation of the site shall be as follows:
Weekdays 0800 hours to 1600 hours
Saturdays 0800 hours to 1600 hours

There shall be no operations on Bank Holidays. The use of plant/machinery for the purposes of waste handling/treatment outside these hours is forbidden.

WASTE MANAGEMENT LICENCE

SCHEDULE OF CONDITIONS CONTINUED

WASTE MANAGEMENT LICENCE REFERENCE NUMBER: WD20 S1077

MODIFICATION: 1

SITE: T C & D TECHNICAL SERVICES, 302 NEEPSSEND LANE, SHEFFIELD 3.

22. Operations shall not take place during the hours covered by official lighting up times (ie, half an hour after sunset and half an hour before sunrise), unless effective lighting is provided and used.
23. No waste material shall be burned within the boundaries of the site and a fire at the site shall be regarded as an emergency and immediate action shall be taken to extinguish it. All outbreaks of fire shall be notified forthwith to the Agency.
24.
 - (a) Adequate measures shall be taken to prevent litter from being blown from the site onto the surrounding area.
 - (b) All areas of the site, other than those specifically designated for the storage of wastes, ie, the bays and/or containers, shall be kept free from litter and other rubbish. These shall be cleared not less frequently than once a week.
25. Whenever operational, the site shall be manned by persons competent to ensure compliance with the licence conditions.
26. Any waste inadvertently accepted at the site, and for which the site is not licensed (for example, asbestos or other hazardous materials) shall be set aside in a secure place and the Agency contacted immediately.
27. No polluting matter shall be allowed to enter any watercourse, surface water drain, foul sewer, or to pollute any underground resource.
28. The Agency shall be informed immediately of any incident that could give rise to a danger to public health, pollution of water, or could be detrimental to local amenity, including every incident of fire. Any outbreak of fire shall also be notified to the Fire Brigade immediately.
29. A record shall be kept of all controlled waste deposited at and removed from the site. This record shall include:
 - (a) Details of controlled waste deposited at the site as follows:
 - (i) the origin of such waste;
 - (ii) the date delivery took place;
 - (iii) the type and quantity of such waste;
 - (b) Details of controlled waste removed from the site as follows:
 - (i) the date removal took place;

WASTE MANAGEMENT LICENCE

SCHEDULE OF CONDITIONS

WASTE MANAGEMENT LICENCE REFERENCE NUMBER: WD20 S1077

MODIFICATION: 1

SITE: T C & D TECHNICAL SERVICES, 302A NEEPSSEND LANE, SHEFFIELD 3.

-
- | | |
|-------|---|
| (ii) | the type and quantity of waste removed; |
| (iii) | the ultimate destination of such waste; |
-

Such record shall be open to inspection by the Agency at any reasonable time.

30. A record shall be kept of all wastes received and of all materials (wastes and recovered materials) removed from the site. The records shall include the following for each vehicle load of waste/materials:

- a) origin of waste by local authority district
- b) time and date received
- c) quantities in tonnes received and waste type - as specified by the Agency
- d) time and date removed
- e) quantities in tonnes removed and waste type - as specified by the Agency
- f) destination of materials removed by local authority district.

31. A summary of the information specified in condition 30 above shall be submitted to the Agency, in a format and at a frequency as required by the Agency.

This summary shall be submitted within fourteen days of the end of the accounting period specified by the Agency.

32. Liquid storage tanks shall be located within a bund having a capacity of not less than 110% of the largest tank. The floor, and walls, of the bund shall be impervious to the contents of the tank. Inlet/outlet/vent pipes, and gauges, must be within the bunded area. Satisfactory arrangements shall be made for the disposal of contaminated water from within the bunded area. There must be no uncontrolled discharge to any drain or sewer from the bunded area.

33. The site, including waste storage, processing and loading areas, shall be provided with a hard surface which shall be maintained in a sound condition. The disposal of drainage from this surface shall be with the prior written agreement of Yorkshire Water Services - Trade Effluent Control Division.

34. All temporary cessations of operations which require the transfer or diversion of waste delivered at the plant to facilities elsewhere shall be notified in writing to the Agency as soon as is reasonably practicable.

35. Measures shall be taken to prevent the deposit of oil, grease and metal fragments on the highway as a result of operations hereby permitted.

WASTE MANAGEMENT LICENCE

SCHEDULE OF CONDITIONS

WASTE MANAGEMENT LICENCE REFERENCE NUMBER: WD20 S1077

MODIFICATION: 1

SITE: T C & D TECHNICAL SERVICES, 302A NEEPSSEND LANE, SHEFFIELD.

Advisory Notes

1.
 - (a) Any liquid discharge into watercourses requires the approval of the Agency.
 - (b) Discharge to public drainage systems requires the approval of the relevant Water Services Company.
 - (c) Highly polluting substances may be produced during the combustion of waste materials in particular tyres. Any discharge to controlled waters of such pollutants can result in prosecution by the Agency.
2. Any atmospheric emissions are subject to the provisions of appropriate legislation administered by the Agency and Sheffield City Council.
3. Certain conditions may require planning approval before they are implemented. If in doubt, it is advised that contact be made with Sheffield City Council's Department of Planning and Economic Development.
4. Any plant or machinery activity on the site should be in accordance with the Mines and Quarries Safety Circular Number 257 (this relates to overhead electric power cables) and Health and Safety Executive Guidance Note GS6 entitled 'Avoidance of danger from overhead lines'.
5. It should be noted that controlled waste may be deposited only on the area of land for which planning permission, or deemed planning permission, is in force for such deposit.
6. Any treatment for vermin or insects shall be in accordance with the requirements for approval under the Control of Pesticides Regulations 1986 (SI 1986-1510) issued by the Ministry of Agriculture, Fisheries and Food and made under the Food and Environment Protection Act 1985.
7. The Department of the Environment's Waste Management Paper Number 18 on Asbestos Waste is published by Her Majesty's Stationery Office (ISBN 0 11 751384 9).
8. The Department of the Environment's Waste Management Paper Number 6 on Polychlorinated Biphenyls is published by Her Majesty's Stationery Office (ISBN 0 11 752952 4).
9. Any process which may be carried out or is intended to be carried out involving incineration, and/or recovery of scrap material using heat or any process which may require an authorisation under the Environmental Protection Act 1990 Part I, shall be notified to the Directorate of Environmental Services and Standards, Sheffield City Council.

WASTE MANAGEMENT LICENCE

SCHEDULE OF CONDITIONS APPENDIX

WASTE MANAGEMENT LICENCE REFERENCE NUMBER: WD20 S1077

MODIFICATION: 1

SITE: T C & D TECHNICAL SERVICES, 302A NEEPSSEND LANE, SHEFFIELD.

Condition Number 2

The type and quantities of waste for which deposit and/or storage is authorised, shall be as follows:

Household/commercial waste (U20/U30)	-	20 tonnes/day
Industrial waste (S90)	-	10 tonnes/day
Construction/demolition wastes (J70/J71/J72)	-	30 tonnes/day

For the purpose of the Waste Management Licensing (Fees and Charges) Scheme 1997, this site is referenced 2/E/c/2. The waste categories in condition number 4 above shall not exceed 24,999 tonnes/annum in total.


Notes

1. All waste deposited at the site shall be solid and non-hazardous.
2. No "Special Waste" as defined by the Special Waste Regulations 1996 shall be handled at the site. Special wastes include asbestos and polychlorinated biphenyls in capacitors and transformers.
3. The maximum amount of unsegregated refuse stored on site at any one time shall be 100 tonnes.

It should be noted that in complying with the licensing provisions of the Environmental Protection Act 1990, the site occupier is not absolved from his responsibilities under other requirements of the Act and any other relevant legislation.

SITE PLAN NO. 51077/A

DATE ISSUED/~~MODIFIED~~ 29/4/94

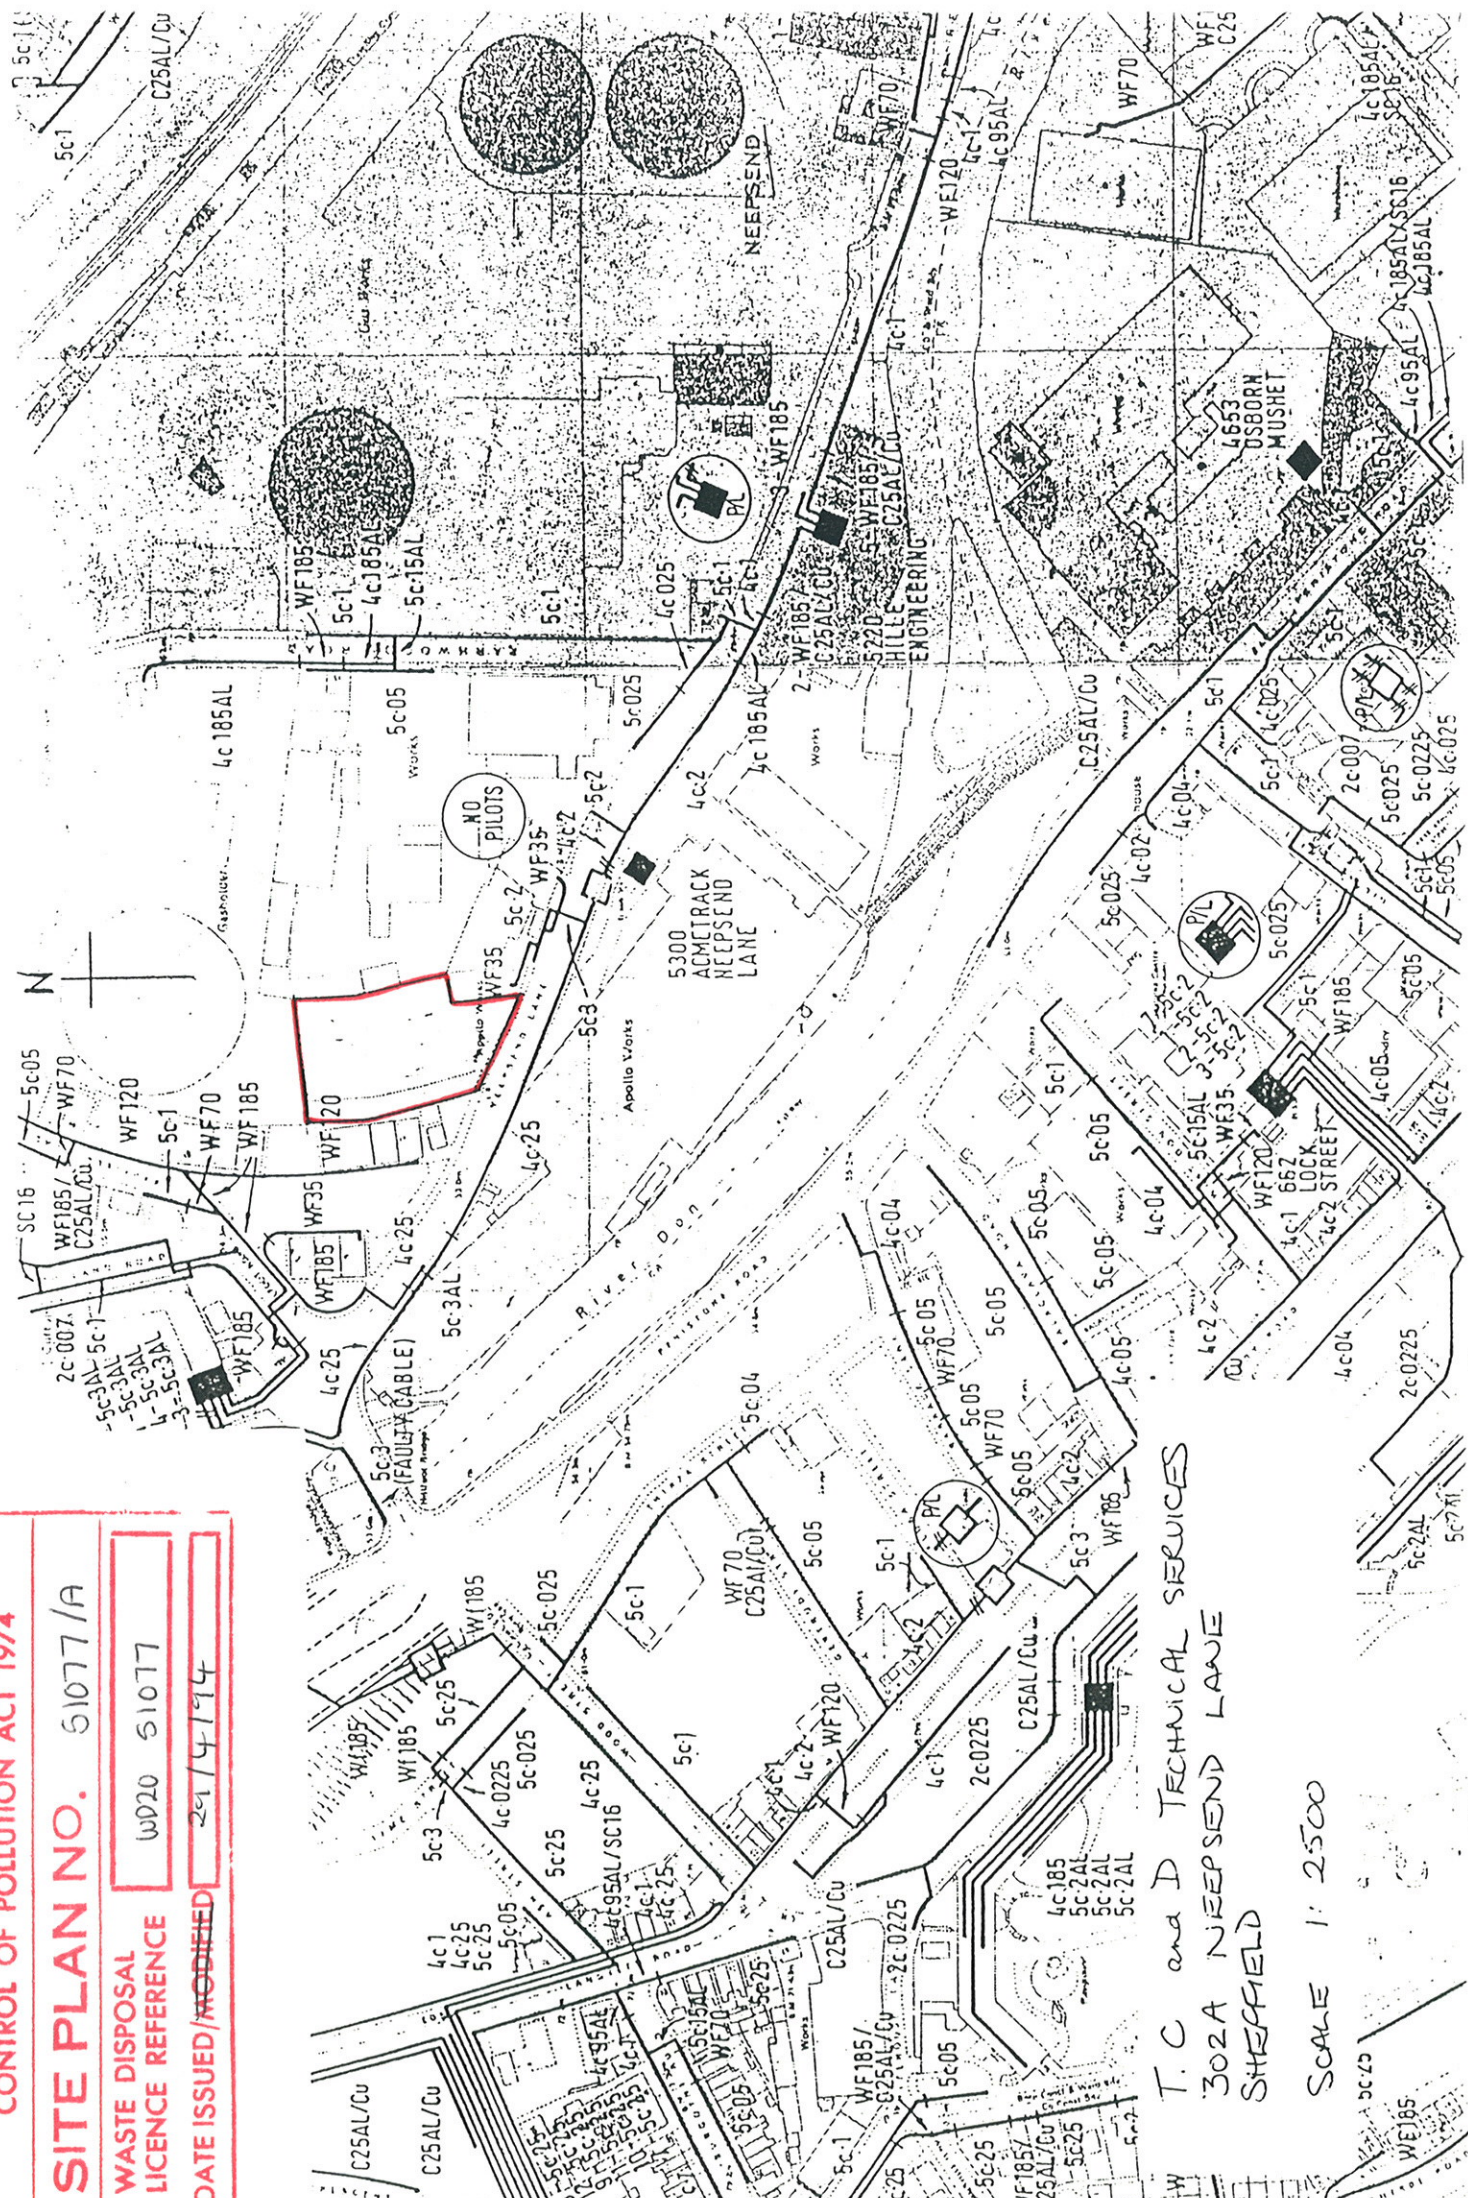

T. C and D TECHNICAL SERVICES
302A NEEPSEND LANE
SHEFFIELD

SCALE 1: 2500

CONTROL OF POLLUTION ACT 1974


SITE PLAN NO. S1077/B

WASTE DISPOSAL
LICENCE REFERENCE

WD20 S1077

DATE ISSUED/MODIFIED

29/4/94

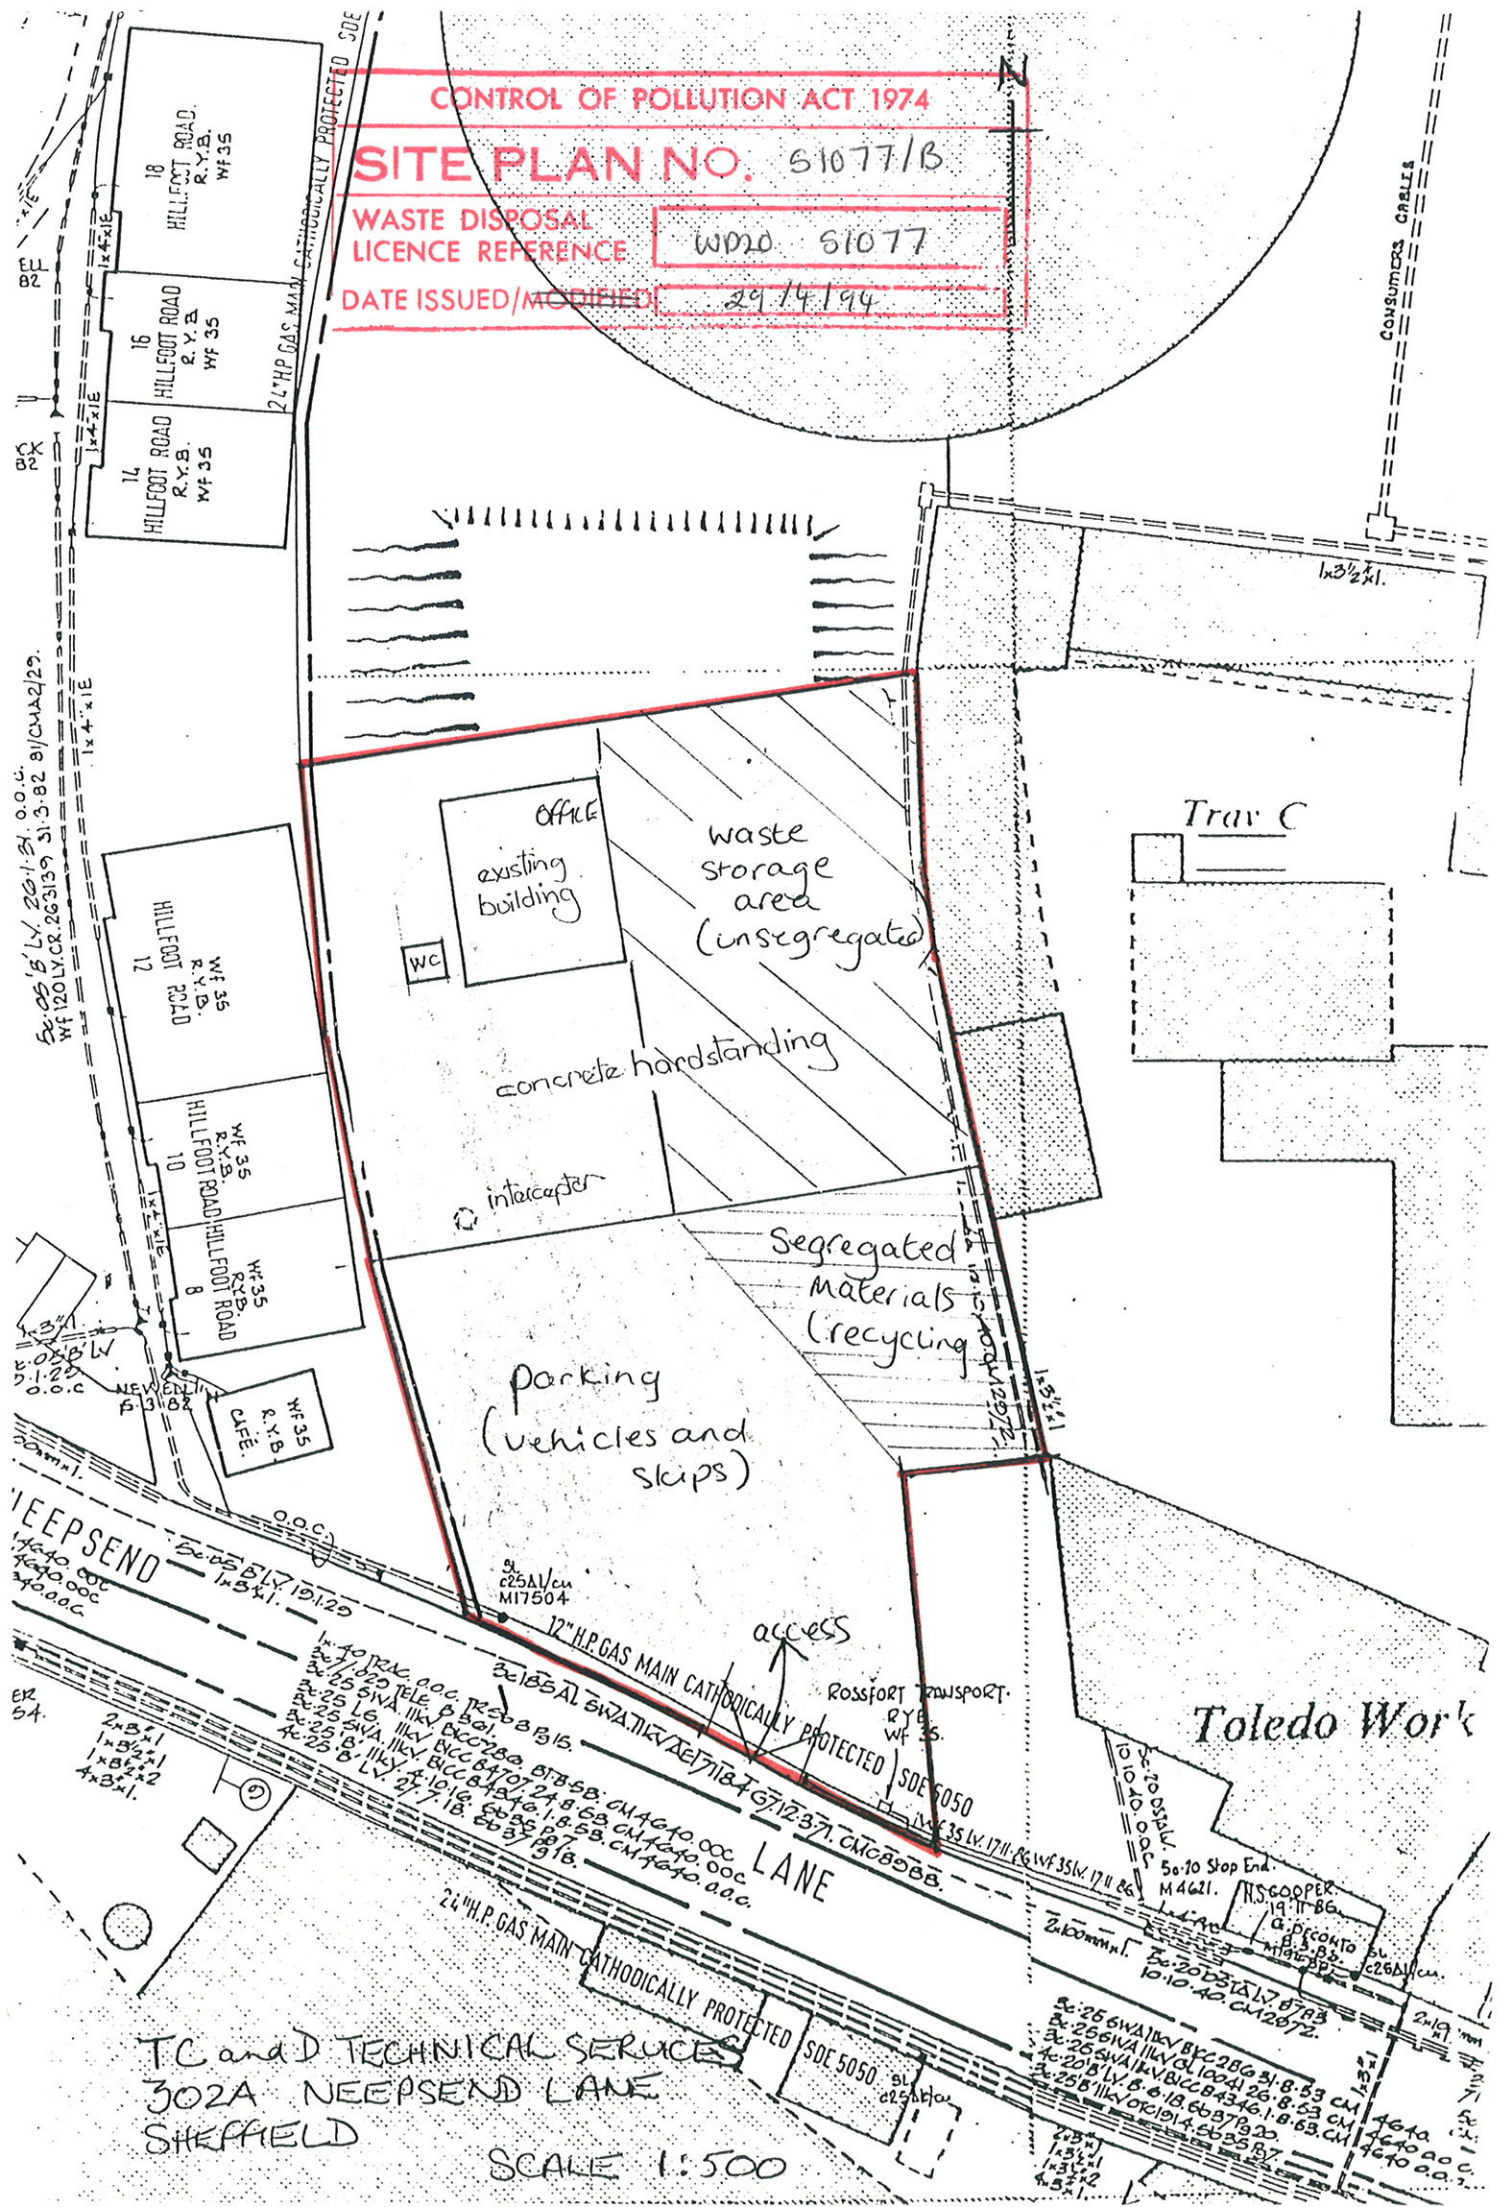

TC and D TECHNICAL SERVICES
302A NEEPSEND LANE
SHEFFIELD

SCALE 1:500