



OUTGOING - 1



PERMIT



# WASTE REGULATION

## ENVIRONMENTAL PROTECTION ACT 1990 PART 2 (WASTE ON LAND)

WASTE MANAGEMENT LICENCE NUMBER:

3/8d

HOLDER OF LICENCE  
(Name and Address)

Chambers Waste Management plc  
Chambers House  
Clay Lane  
Jacobs well  
Guildford, GU4 7NZ

LOCATION OF FACILITY

land at, Hollybush Lane, Aldershot

NATURE OF FACILITY

Transfer Station incorporating  
Soil Screening Plant



IS A MEMBER OF

# SEWRAC

SOUTH EAST WASTE REGULATION  
ADVISORY COMMITTEE

**HAMPSHIRE COUNTY COUNCIL**

**ENVIRONMENTAL PROTECTION ACT 1990**

In pursuance of their powers under Sections 35 - 40 of the above-mentioned Act, Hampshire County Council as the Waste Regulation Authority hereby GRANT a Waste Management Licence for the purpose of the disposal of controlled waste in respect of the facility detailed below, in accordance with your application dated 3 November 1988, 28 September 1990, 24 December 1990, 4 June 1991 and now transferred in accordance with a letter dated 4 November 1994 from Chambers Waste Management.

Hollybush Lane  
Aldershot  
Hampshire

This licence is granted subject to compliance with the conditions shown on the attached sheets numbered 1 - 41.

Waste Disposal Licence No: 3/8A
Date Issued: 16 FEB 1995
Checked by: C. Bannison
Controlled Copy No: .....
Total Controlled Copies Issued: 3
Signed: C. Bannison

(1) This approval is for the benefit of the normal Licence Holder alone, and may only be transferred under the provisions of section 40 of the Environmental Protection Act 1990.

In respect of the facility to which this licence applies it is an OFFENCE:

To keep treat or dispose of controlled waste, or knowingly cause or knowingly permit controlled waste to be treated, kept or disposed of

- (i) in or on any land, or
- (ii) by means of any mobile plant, except under and in accordance with the conditions as specified in this Waste Management Licence.
- (iii) treat, keep or dispose of controlled waste in a manner likely to cause pollution of the environment or harm to human health.

**Any approval given by this licence is only that required under the Act and does not relieve the Holder from the obligation to comply with any other applicable legislation**

## **RIGHTS OF APPEAL**

(2) If an applicant/licence holder is aggrieved by the decision of the Waste Regulation Authority

- (a) in rejecting an application for a licence
- (b) in granting a licence subject to conditions
- (c) in refusing to modify the conditions of a licence
- (d) in modifying the conditions of a licence
- (e) in suspending a licence
- (f) in revoking a licence under section 38 or 42 of the Act
- (g) in rejecting an application for the transfer of a licence

he may appeal to the Secretary of State in accordance with Section 43 of the Environmental Protection Act 1990. Appeals must be notified within 6 months of the date of this notice to the Secretary, Department of the Environment Waste Management Division, Romney House, 43 Marsham Street, London SW1P 3PT.

The Secretary of State has power to allow a longer period for the giving of notice of an appeal but he will not normally be prepared to exercise this power unless there are special circumstances which justify it. Appeals must be notified within 6 months of the date of this notice to the Secretary, Department of the Environment Waste Management Division, Romney House, 43 Marsham Street, London SW1P 3PT.

The Secretary of State has power to allow a longer period for the giving of notice of an appeal but he will not normally be prepared to exercise this power unless there are special circumstances which excuse the delay in giving notice of an appeal.

## **FOR DECISIONS UNDER HEADINGS (d) OR (e) ONLY**

Where a notice giving this authorities decision to modify or revoke a disposal licence includes a statement that for the purpose preventing or minimising pollution of the environment or serious harm to human health Section 43(4) of the Environmental Protection Act shall not apply to the decision, the notification of an appeal against the decision will not of itself render the decision

ineffective pending determination of the appeal. This decision does/does not contain such a statement.

If you consider that such a statement has been unreasonably included in the notice of decision, or the decision to suspend a licence was unreasonable, you may apply, under Section 43(7) of the Environmental Protection Act 1990, to the Secretary of State to determine whether the authorities action was unreasonable or not, (the address to write to is given above). If the Secretary of State determines that the authority acted unreasonable in including such a statement, the authorities decision will become ineffective while an appeal is pending and you will be entitled to recover compensation from the authority in respect of any loss you have suffered in consequence of the statement. Any dispute as to your entitlement to compensation or its amount shall be determined by arbitration.

Licence Reference No. 3/8d

- 1 -

- 1 Within 3 months of the date of transfer of this licence the licence holder shall forward details to the County Planning Officer that provide for covered storage at the waste transfer station that will protect the wastes from the weather and will minimise the production of contaminated water and dust. The scheme shall be agreed in writing by the County Planning Officer and implemented with 1 year of the date of transfer of the licence.
- 2 Prior to the deposit of controlled waste at the site the licence holder shall agree in writing with the County Planning Officer a financial guarantee to ensure that the site is cleared of controlled waste when waste transfer operations cease.
- 3 This licence shall apply only to that land shown hatched black on the attached plan (numbered 3/8d). This licence authorises tipping at the site only in accordance with such Planning Consent issued under the terms of the Town and Country Planning Act 1990 as may for the time being be in force. Any tipping not authorised by such planning consent shall be in breach of this licence.
- 4 The deposit of controlled waste on land shall not be carried out other than in complete accordance with the application dated 3 November 1988, 28 September 1990, 24 December 1990, 4 June 1991 and the letter of 4 November 1994 and working plan No.1 dated November 1994 from Chambers Waste Management as modified by the conditions of this licence.
- 5 No deposit of waste shall take place under the terms of this licence unless at least one month previously a working plan giving details of the proposed conduct of operations at the site has been submitted to the County Planning Officer and has been approved by him. The licence holder shall not depart from the means of working the site shown in the approved plan, without the specific written prior approval of the County Planning Officer. The working plan shall include the following details:-

*Robert Savage*

COUNTY PLANNING OFFICER

18 FEB 1995

The Castle  
Winchester

Conditions continued overleaf....

IT IS IMPORTANT THAT YOU READ THE NOTES ATTACHED TO THIS DOCUMENT

Licence Reference No. 3/8d

- 2 -

- 1 Procedure to be followed to record waste input at the site.
  - 2 The method of operation to be adopted on site.
  - 3 Environmental, monitoring arrangements (including details of water, gas and wastes sampling).
  - 4 Procedure to check the authenticity of delivered wastes.
  - 5 Procedures to be followed to deal with unacceptable wastes delivered to the site.
  - 6 An inventory of equipment to be used or stored on site.
  - 7 The location of the site and the areas designated within the site for storage, treatment or processing of waste.
- 6 This licence PERMITS the deposit of only those wastes specified in this condition:-
- i Paper and packaging from commercial and industrial premises;
  - ii Sand, chalk, gravel and other naturally occurring earth spoils;
  - iii Timber, sawdust, sanderdust, wood off cuts, hardboard, oiled paper, tarred paper; providing that tarred and oily papers do not exceed 5% of the total material accepted on a daily basis;
  - iv Products of completed polymerisation, solid rubber, cork and adhesive wastes including vehicle tyres providing vehicle tyres do not exceed 5% in volume of the total daily intake;
  - v Cullet, clays, pottery, china, enamels, ceramics, mica;
  - vi Ferrous and non ferrous metals;

*Robert Savage*

COUNTY PLANNING OFFICER

16 FEB 1995

The Castle  
Winchester

Conditions continued overleaf....

IT IS IMPORTANT THAT YOU READ THE NOTES ATTACHED TO THIS DOCUMENT

Licence Reference No. 3/8d

- 3 -

- vii Electrical fittings, fixtures and appliances;
  - viii Waste produced in the course of constructing, improving, repairing or demolishing any building or structure; excluding all fibrous forms of asbestos;
  - ix Waste which is scrapmetal as defined by Section 9 of The Scrapmetal Dealers Act 1964 and associated residues; and
  - x Food or any waste produced in the preparation, processing or distribution of food.
- 7 No other types of controlled wastes shall be deposited on site and, for the avoidance of doubt, this licence specifically EXCLUDES the deposit of the following:-
- a liquids, sludges or mixtures of solids and liquids;
  - b special waste, as defined by section 17 of the Control of Pollution Act, 1974; and
  - c any other poisonous or noxious waste, or waste considered potentially hazardous or polluting which shall include all categories of clinical waste as described in Waste Management Paper No 25.
- 8 Records shall be maintained at the facility detailing the input and export of wastes from the site. The records shall include the following information.
- 1 The type of waste received and exported from the facility. Waste shall be classified in one or other of the following categories:-
    - a construction or demolition waste
    - b earthspoils
    - c commercial or industrial wastes
    - d food, vegetables or other rapidly biodegradable wastes.

*Robert Savage*  
COUNTY PLANNING OFFICER

16 FEB 1995

The Castle  
Winchester

Conditions continued overleaf....

IT IS IMPORTANT THAT YOU READ THE NOTES ATTACHED TO THIS DOCUMENT

Licence Reference No. 3/8d

- 4 -

- 2 Number of skips and vehicles carrying waste either entering or leaving the facility each day and the District or Borough Council area in which they originate or in the case of waste leaving the facility, the final disposal site.
- 3 The registered numbers assigned under S19 of the Vehicles (Excise) Act 1971 of the vehicles entering or leaving the facility carrying waste.
- 4 The weight in tonnes of the loads referred to in (2) above; or in the event of a weighbridge not being available, the volume of wastes entering or leaving the facility which shall be recorded as the carrying capacity in cubic metres of each skip, container or vehicle body.
- 5 The daily quantities in cubic metres of soil processed by the soil screening plant located at the site.

All such records shall be made available for inspection at all reasonable times, to authorised officers of the County Council and a copy of the records shall be sent to the County Planning Officer not later than the fifth working day of the following month.

- 9 Gates provided at the facility shall be a minimum of 1.86 metres high of metal frame construction and wire mesh covered. At the end of the working day gates shall be secured with a padlock to BS1 standard construction. All damage to the gates which impairs the integrity shall be repaired as soon as possible and if this cannot be accomplished by the end of the working day the operator shall provide night security personnel to guard the entrance.
- 10 The road from Hollybush Lane to the site control office shall be surfaced with tarmacadam or concrete and shall be maintained to the satisfaction of the County Planning Officer.

*Robert Savage*

COUNTY PLANNING OFFICER

16 FEB 1995

The Castle  
Winchester

Conditions continued overleaf....

IT IS IMPORTANT THAT YOU READ THE NOTES ATTACHED TO THIS DOCUMENT



- 11 No deposit shall take place until security fencing has been provided along the perimeter of the working areas of the site. The fencing shall consist of 2 metre high chain link fencing to BS 1722 Part 1 with 3 strand barbed wire. The fencing shall be maintained to the reasonable satisfaction of the County Planning Officer.
- 12 All reasonable precautions shall be taken to prevent unauthorised access to the site.
- 13 No deposit shall take place until a site control office and mess room facilities have been provided on the site. Details of these facilities shall be provided as part of the working plan required by Condition 5.
- 14 A site identification board of durable material and finish shall be displayed at the site entrance showing:-
  - a the hours when the site is open;
  - b the name of the site; name, address and telephone number of the site operator;
  - c the names and telephone numbers of the person(s) responsible for the site, who can be contacted under emergency conditions during hours that the site is closed;
  - d the name and address of the Licensing Authority.
- 15 No deposit of waste shall take place until electricity, water, telephone, toilet and washing facilities have been provided on the site. Details of the facilities shall be included as part of the working plan as required by Condition 5.

*Robert Savage*

COUNTY PLANNING OFFICER

16 FEB 1995

The Castle  
Winchester

Conditions continued overleaf....

IT IS IMPORTANT THAT YOU READ THE NOTES ATTACHED TO THIS DOCUMENT.

Licence Reference No. 3/8d

- 6 -

- 16 No discharge of water to surrounding water courses or drainage channels shall be carried out without the permission in writing of the National Rivers Authority (Thames Region). The Licence holder shall also take any necessary steps to ensure that there is no pollution of adjacent water courses, drains or underground strata caused by the tipping operations on the site. In the event of any such water pollution arising as a result of surface water running off or by percolate from the site, the licensee shall, at his own expense, undertake such remedial action as may be reasonably prescribed by the County Planning Officer.
- 17 Tanks used for the storage of fuels or other liquids should be sited on impervious bases and surrounded by bunded walls. They shall be of a type and construction suitable for the liquids they contain and shall be labelled to show their contents. The bunded areas shall be capable of containing at least 110% of the tank's volume and should enclose all fill and draw pipes.
- 18 Tipping operations other than the operation of the soil screening plant which is restricted to the hours of 0700-1900 Mondays to Fridays, shall be confined to the following times:-
- Mondays, Tuesdays, Wednesdays, Thursdays, Fridays 0630-1800
- Saturdays 0630-1300
- and adequate artificial lighting shall be provided when operations continue during periods of darkness.
- 19 There shall be no tipping or other associated operations on Sundays or Bank Holidays or outside the hours permitted by Condition 18 without the consent of the County Planning Officer first being sought and obtained in writing. Outside the permitted hours the site entrance shall be gated and locked.
- 20 The site shall be at all times when waste is being delivered be manned by at least 2 operators. One operator shall man the waste reception office and be responsible for record keeping whilst the other shall supervise the deposit or transfer of wastes within the operational areas of the site.

*Robert Savage*  
COUNTY PLANNING OFFICER

The Castle  
Winchester

15 FEB 1995

Conditions continued overleaf....

IT IS IMPORTANT THAT YOU READ THE NOTES ATTACHED TO THIS DOCUMENT

Licence Reference No. 3/8d

- 7 -

- 21 The terms of this Licence shall be made known to any person who is given responsibility, for, or control of, the site and a copy of the Licence, suitably protected against damage by the weather, shall be displayed in a prominent position on the site.
- 22 No waste materials shall be burnt within the boundaries of the site and a fire at the site shall be regarded as an emergency and immediate action shall be taken to extinguish it. All outbreaks of fire shall be notified forthwith to the County Planning Officer.
- 23 Preventative treatment, at a frequency agreed by the County Council shall be undertaken to prevent the harbouring or breeding of vermin or insects on site.
- 24 The site shall be equipped with at least one mechanical shovel to move wastes deposited on the floor to the appropriate storage area. The operative not working on the shovel shall be responsible for ensuring that wastes deposited on the floor conform to the requirements of this licence.
- 25 In the event of a breakdown of the mechanical shovel and no replacement being available within 8 hours the facility shall cease accepting waste. The date and time of any breakdown shall be recorded under the signature of the site manager. These records shall be kept on site and made available to any authorised employee of the County Council.
- 26 Waste removed either after sorting or following processing shall be stored on site in an area designated for this purpose and shown on the location plan submitted as part of the requirement of Condition 5.
- 27 No liquids of any description shall be discharged directly on the ground and accidental spillages of liquids shall be dealt with in a manner approved by the County Planning Officer.

---

*Robert Savage*

COUNTY PLANNING OFFICER

15 FEB 1995

The Castle  
Winchester

Conditions continued overleaf....

IT IS IMPORTANT THAT YOU READ THE NOTES ATTACHED TO  
THIS DOCUMENT

Licence Reference No. 3/8d

- 8 -

- 28 Waste other than soils for screening, shall only be deposited within the tipping area shown on the plan numbered 0988/4/3 submitted as part of the application. Waste falling outside this area due to transfer loading operations or from accidental spillages shall be collected on a regular basis and at least daily by the operative and placed either within the tipping area or in a suitable container.
- 29 Empty containers or containers with waste shall be stored in areas approved in writing by the County Planning Officer.
- 30 The integrity of the walls surrounding the tipping area shall be maintained at all times and the levels of waste and soils for screening or soils from the screening process shall not project above the level of the wall. Waste other than soils for screening or soils that have been screening shall be cleared daily and no waste shall be deposited on the ground outside operations hours permitted by Condition 18.
- 31 Waste other than soils for screening, shall only be deposited, handled or stored on a hard concreted surface.
- 32 Vehicles using the site shall conform to Regulation 97(2) of Vehicles (Construction and Use) Regulations 1978 which states "The load carried by a motor vehicle or trailer shall at all times be so secured, if necessary by physical restraint other than its own weight, and be in such a position that neither danger nor nuisance is likely to be caused to any person or property by reason of the load or any part thereof falling or being blown from the vehicle or by reason of any movement of the load or any part thereof in relation to the vehicle".

*Robert Savage*  
COUNTY PLANNING OFFICER

16 FEB 1995

The Castle  
Winchester

Conditions continued overleaf....

IT IS IMPORTANT THAT YOU READ THE NOTES ATTACHED TO  
THIS DOCUMENT

Licence Reference No. 3/8d

- 9 -

- 33 Plant and equipment using the site shall be maintained to a reasonable standard and fitted with an efficient silencing system.
- 34 The licence holder shall inform the County Planning Officer in writing when tipping in pursuance of this licence has ceased. The licence holder may cancel this licence by delivering it to the County Planning Officer and giving him notice that he no longer requires the licence.
- 35 The facility shall be maintained in a clean and tidy fashion.
- 36 No solid matter shall be deposited so that it passes or is likely to pass into any water course.
- 37 No trade effluent or water from the washing of plant machinery or vehicles shall be discharged to the surface water drainage system.
- 38 The screening or processing of soils on site shall be in accordance with the details supplied with the application made by the licensee dated 24 December 1990 reference NJH/JAJ/A11/30. There shall be no screening of mixed construction or demolition waste at the site without the specific approval in writing of the County Planning Officer.
- 39 The method, operation and location of soil screening plant and the location of screened and unscreened soils shall be supplied as part of the working plan required by Condition 5 of the licence within three months of the grant of this modified licence.
- 40 All quantities of biodegradable wastes which includes food and vegetable matter shall be removed from the site on a daily basis.
- 41 The area used for the storage of biodegradable waste shall be bunded with an impervious wall and the location detailed as part of the working plan as required by Condition 5 of the licence. No effluent or rain water from this area shall be allowed to enter the surface water system.

*Robert Rawnsley*  
COUNTY PLANNING OFFICER

16 FEB 1995

The Castle  
Winchester

Conditions continued overleaf....

IT IS IMPORTANT THAT YOU READ THE NOTES ATTACHED TO THIS DOCUMENT.

Licence Reference No. 3/8d

- 10 -

Note throughout this licence.

a "The County Planning Officer" shall mean the County Planning Officer for the time being of Hampshire County Council, or such other officer as the Waste Disposal Authority shall appoint for the purpose.

b "Inert" shall include all those materials which are chemically and biologically stable and free from toxic or oily substances such as earth spoils, brick rubble and concrete and excludes any materials which will undergo chemical or biological reactions for example timber, cardboard, paper, plaster board etc.

C:\JACKIE\WR\RW10NOV1.DOC

*Robert Savage*  
COUNTY PLANNING OFFICER

16 FEB 1995

The Castle  
Winchester

Conditions continued overleaf....

IT IS IMPORTANT THAT YOU READ THE NOTES ATTACHED TO  
THIS DOCUMENT

Licence Reference No. 3/8d

- 10 -

Note throughout this licence.

a "The County Planning Officer" shall mean the County Planning Officer for the time being of Hampshire County Council, or such other officer as the Waste Disposal Authority shall appoint for the purpose.

b "Inert" shall include all those materials which are chemically and biologically stable and free from toxic or oily substances such as earth spoils, brick rubble and concrete and excludes any materials which will undergo chemical or biological reactions fro example timber, cardboard, paper, plaster board etc.

C:\JACKIE\WR\RW10NOV1.DOC


*Robert Savage*  
COUNTY PLANNING OFFICER

16 FEB 1995

The Castle  
Winchester

Conditions continued overleaf....

IT IS IMPORTANT THAT YOU READ THE NOTES ATTACHED TO  
THIS DOCUMENT

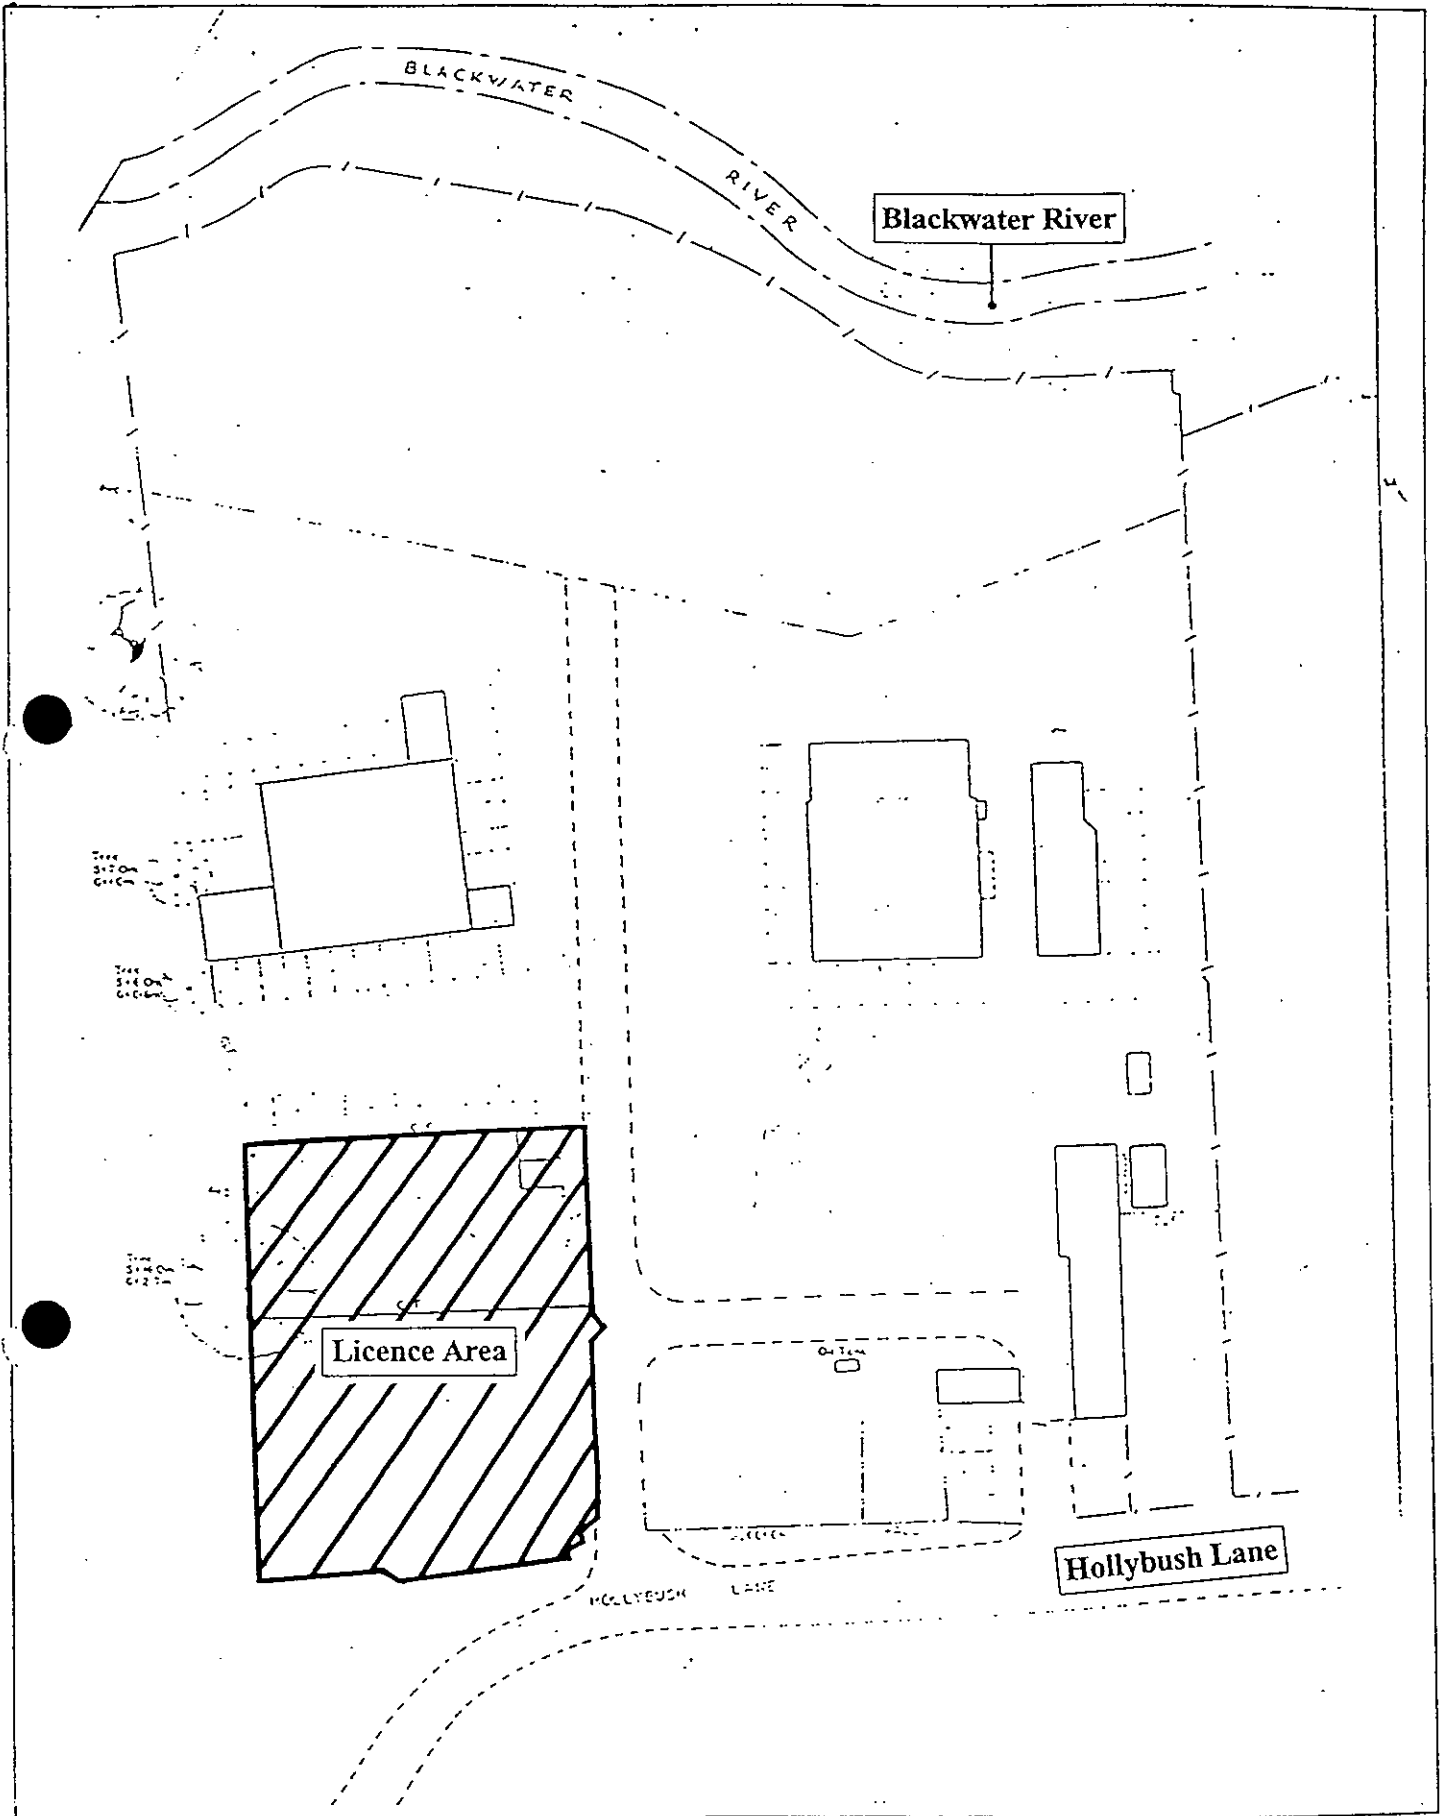

**TITLE: Chambers Waste Management,  
Hollybush Lane, Aldershot,  
Hants.**

Plan No : 3/8D



Not to Scale

**Environmental Protection Act 1990  
WASTE MANAGEMENT LICENCE**



**Hampshire**  
COUNTY COUNCIL

**PLANNING DEPARTMENT**