



Wiltshire
COUNTY COUNCIL



ENVIRONMENTAL PROTECTION ACT 1990
WASTE MANAGEMENT LICENCE

1. The Waste Regulation Authority hereby grant a Waste Management Licence to

Wiltshire Waste Recycling Limited

of

**Park View Farm,
Webbs Lane, Bath Road, Devizes, Wiltshire, SP10 1PP**

for land occupied at Tinkfield, Nursteed Road, Devizes, Wiltshire subject to the conditions listed overleaf.

2. This licence is issued in accordance with Part 2 of the Environmental Protection Act 1990. The licence holder must ensure that all other relevant legislation is complied with. Attention is particularly drawn to the Health and Safety at Work etc. Act 1974, the Radioactive Substances Act 1960 and planning, water protection and environmental health legislation.

NOTES

Rights of Appeal

If a licence holder is aggrieved by the decision of the Waste Regulation Authority in granting a licence subject to conditions he may appeal to the Secretary of State in accordance with Section 43 of the Environmental Protection Act 1990. Appeals must be notified within 6 months of the date of this licence to the Secretary of State, Department of the Environment, Room 10/13, Tollgate House, Houlton Street, Bristol, Avon, BS2 9DJ. The Secretary of State has power to allow a longer period for the giving of notice of an appeal, but he will not normally be prepared to exercise this power unless there are special circumstances which excuse the delay in giving notice of an appeal.

Dated this

4th August 1994

Signed

R. V. Brown

Authorised Officer

K	9	4	0	0	0	1A	W	D
---	---	---	---	---	---	----	---	---

Application	3rd November 1976
-------------	-------------------

Modification Date : 29th April 1994

Brief Details of Occupied Site	
Location	Tinkfield, Nursteed Road, Devizes
Nature of Licensed Activities	Deposit of Waste with Reclamation of Useful Materials

Types of Waste

1. The types and quantities of waste deposited daily at the site shall not exceed the operator's ability to deal with them.
2. The types of waste which can be handled are as follows:
 - i) Soil and subsoil, and other naturally excavated material.
 - ii) Builders' and demolition waste.
 - iii) Solid, dry, non-hazardous commercial and industrial wastes, including brewery hops.
3. The following waste shall not be accepted at the site:
 - i) Food waste and other putrescible or obnoxious waste.
 - ii) No sludges or liquid waste.
 - iii) Waste subject to the Control of Pollution (Special Waste) Regulations 1980 made under Section 17 of the Control of Pollution Act 1974.
4. In the event that any waste is deposited on the site which is not authorised by this licence, it shall be immediately placed in the secure compound shown on drawing N9/94/01 which forms part of this licence. It shall be removed from the site at the earliest opportunity and a record kept of the incident.
5. In the event that liquid waste should be spilt from a consignment of waste being brought in, the licence holder shall provide a supply of suitable absorbent material to be kept in a safe and accessible location on the site.

6. A record shall be kept of the types and quantities of waste received at the site. Details of its final disposal shall also be recorded. This information shall be made available on request to the Waste Regulation Officer.

For the purposes of fees and charges, it is anticipated that the maximum throughput of the site shall be in the order of 150 000 tonnes.

Site Work Conditions

7. Precautions shall be taken to protect the 100mm diameter watermain which crosses the site adjoining and parallel to the road. In the event of any future site works, due regard shall be given to this condition.
8. No deposit shall take place until all site works indicated in the working plan and included in this licence, have been completed to the satisfaction of the Waste Regulation Officer.
9. Any change to the Working Plan shall be submitted in writing. No alterations shall be implemented until written approval has been given by the Waste Regulation Officer.

General Operational Conditions

10. The site shall be adequately manned during working hours, and supervised by a competent person.
11. The site shall only operate between the hours of 6.00am and 8.00pm.
12. The terms of the licence shall be made known to any person or persons given responsibility for the management or control of the site, and to all persons employed in connection with the waste transfer operation. A copy of the licence and the working plan shall be displayed at the site control office.
13. The site shall only be used by persons authorised by the licence holder.
14. The site shall be maintained in a neat and tidy condition. Any litter or loose waste from around the site shall be collected and picked up on a daily basis.
15. Any waste which may be fly-tipped around the entrance to the site shall be removed within 24 hours.
16. All vehicles transporting waste in open containers, and any such containers left overnight at the site, shall be properly sheeted down in order to avoid nuisance.
17. All plant and machinery shall be properly operated and maintained so as to prevent nuisance from noise and fumes.

18. No diesel, petrol, any other fuel, or oil shall be stored on the site unless it is inside a bund constructed of impervious material and of suitable design to contain without leaking 110% of the capacity of the fuel stored.
19. Such action as may reasonably be necessary shall be taken to prevent the deposit of waste or mud on public highways by vehicles using the site.
20. Adequate precaution shall be taken to avoid dust nuisance including, if necessary, the use of water sprays.
21. To prevent unauthorised access all gates and fencing shall be not less than 1.2m high and maintained to the satisfaction of the Waste Regulation Officer. Any damage which impairs their effectiveness shall be repaired as soon as practicable. Where hedgerows do not provide an effective barrier, fencing shall be erected consisting of at least 4 strands of wire not more than 300mm apart strained between posts. The gates shall remain closed and locked whilst the site is unmanned.
22. Access roads and haul roads shall be maintained in good condition, free from ruts, potholes, mud and standing water
23. No waste shall be burnt within the boundaries of the site. A fire at the site shall be regarded as an emergency and immediate action taken to extinguish it. All outbreaks of fire shall be notified forthwith to the Waste Regulation Officer. Persons using the site shall be made aware of the procedures to be adopted in the event of a fire.
24. Precautions shall be taken to ensure that vermin and insects do not become established on the site.
25. Any surface water drains shall be kept clear of waste and be of a type which will prevent the discharge of pollution into the sewer system.
26. Should the amount, quality and properties of any drainage from the site prove unsatisfactory at any time, provision shall be made for the collection and removal or treatment of the offending liquors. All works undertaken to comply with this shall be completed to the satisfaction of the Waste Regulation Authority following its consultation with the National Rivers Authority.
27. The licence holder is responsible for ensuring that any necessary arrangements are made for compliance with all the conditions hitherto, particularly in so far as compliance with any of the conditions will or may affect the rights or interest of any other persons or any other properties.

Landfill Operation

28. Movable screens shall be provided as necessary at intervals near operational areas having regard to wind direction so as to ensure that paper and other materials are contained on the site. Materials arrested by such screens shall be removed and disposed of as necessary to maintain the efficiency of the screens and the tidiness of the site.
29. Solid waste shall be compacted and formed into a layer as soon as possible after deposit. The depth of a layer of waste shall not after initial compaction exceed 2.5m.
30. Materials used for landfill shall be progressively covered with suitable material so that all exposed surfaces, including the flanks and face, shall be covered not later than by the end of the working day.
31. Any bonded asbestos which may be deposited for landfilling shall be immediately covered on deposit in such a manner as to prevent it being broken into smaller pieces and eliminating the risk of dust.
32. All large articles such as furniture, crates or hollow containers likely to cause voids shall be crushed, broken up or flattened.
33. Waste other than uncontaminated soil and subsoil and naturally excavated material shall not be deposited in standing water.
34. Each layer of waste and covering material shall be laid to a fall to encourage surface water run-off.


Transfer Operations

35. The tipping bay shall be constructed in accordance with the details provided. It shall be capable of withstanding heavy machines used for loading waste onto lorries and shall be maintained to the satisfaction of the Waste Regulation Officer.
36. Waste shall only be deposited in the bays shown on drawing N9/94/01 and indicated in the working plan which is attached to this licence.
37. Any material set aside for reclamation shall be stored properly and tidily and removed from the site regularly. Brewery hops shall be stored for no longer than is necessary and in such a way as to avoid nuisance.
38. Waste delivered which is not for reclamation or resale shall be progressively removed from the tipping bay throughout the day and shall be disposed of on a site licensed to accept that waste. In the event that waste is left in the tipping bay overnight, effective measures shall be taken to avoid nuisance from litter.


39. Any bonded material containing asbestos shall be removed from the waste and stored separately to minimize the creation of dust. When being loaded into vehicles for removal it must be handled carefully so that it cannot be broken into smaller pieces.
40. The tipping bay shall, on a weekly basis, be brushed out and if necessary washed down, to remove any residue which may accumulate, and to allow inspection of the floor and walls.

DEVIZES RECLAMATION CO. LTD.

WEBBS LANE, BATH ROAD, DEVIZES, WILTSHIRE SN10 1PP
TEL: DEVIZES (0380) 818608

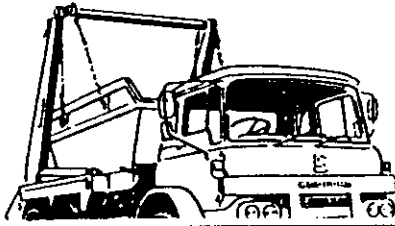

VEHICLE DISMANTLERS • WASTE MERCHANTS
BUYERS OF FERROUS & NON-FERROUS METALS

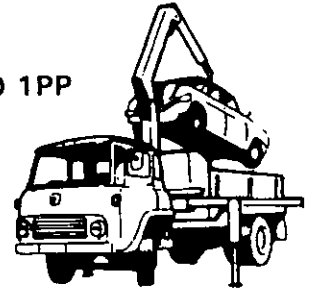

Tinkfield Tip Monument Hill,
Nursteed Road,
Devizes,
Wiltshire.

RECEIVED
23 APR 1994


OPERATIONAL STATEMENT

- (i) Waste to be accepted at the facility:- Soil, Subsoil, Rubble, Inert Material from Building Works, Solid Dry Non-hazardous Commercial and Industrial Waste, Incidental Household Arising from the Skip Hire Contract Business in order to reclaim items such as paper, cardboard, timber, plastics, glass, ferrous and non-ferrous metals etc.
A known 'useful' waste will automatically be brought to the facility for sorting, otherwise it will be left to the drivers discretion to direct wastes from our skip vehicles to the appropriate destination.
- (ii, iii, iv) All incoming waste will be accompanied by a collection note with size of containers in cubic yards, then unloaded into a storage/sorting area as shown on plan NG/94/01. Useful materials will be transferred to skips or stillages then directed to our own metals reclamation centre or other appropriate outlets when these containers are full.
Non-usable material will be loaded into 40m³ roll-on-off containers then taken for landfill. An attempt has been made to standardize equipment with the metals reclamation centre thus in the event of a breakdown, alternative machinery such as forklifts, loaders etc. will be available.
- (v, vi) Non reclaimable materials to be landfilled at:- Andover Road - Devizes, Blue Circle - Westbury, Everleigh W.C.C. or Haul Waste - Calne as appropriate. Should waste of an unsuitable nature be inadvertently delivered to the facility my proposal is to have a 'safe' compound/store for any incidental difficult or special waste which may be delivered unintentionally as part of the waste stream, then an attempt would be made to return it to its supplier. If this is not possible the Devizes Reclamation would liaise with Chief Public Health Inspector, W.C.C regarding a suitable licensed outlet.
- (vii) It is not intended to store any quantities of waste on site - indeed the operation is planned around getting the waste through the system as quickly and efficiently as possible. The maximum amount of waste on site awaiting sorting is therefore estimated to be in the order of 400m³.


Continued.....

DEVIZES RECLAMATION CO. LTD.

WEBBS LANE, BATH ROAD, DEVIZES, WILTSHIRE SN10 1PP
TEL: DEVIZES (0380) 818608

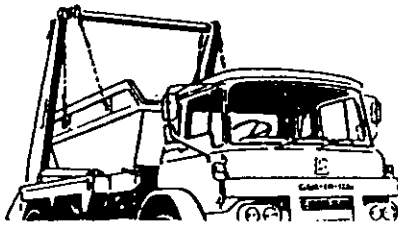

VEHICLE DISMANTLERS • WASTE MERCHANTS
BUYERS OF FERROUS & NON-FERROUS METALS

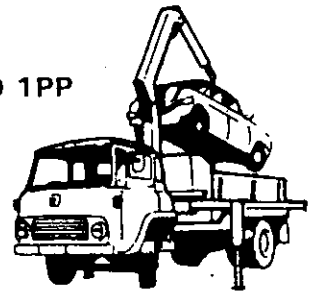

Page 2


Continued.....

(viii, ix) The application site is hidden from the nearest habitation (c200m away) by a high bank. As shown in the plans the facility in phase I is constructed of 3m high panels topped with 1.5m litter netting thus forming a 4.5m high barrier around the waste. In the unlikely event of these measures proving inadequate to control litter the operator would immediately cover any loose material in the facility with netting and retrieve any windblown litter. No problems are envisaged from fumes, noise, grit and odours - the type of waste and rapid throughput should ensure this. A water sprinkler will be available in the unlikely event of there being a dust problem.


It is not intended to handle liquid waste on site so no provision is made for spillage of liquid waste. However if Chief Public Health Inspector insists, a small underground interceptor tank could be installed topped with a covered drain so that it may be opened in cases of emergency.


(x) It is planned to employ 5 people at the facility in the capacity of plant operator and material sorters.

The personnel may be augmented by staff from the metal reclamation centre as necessary.

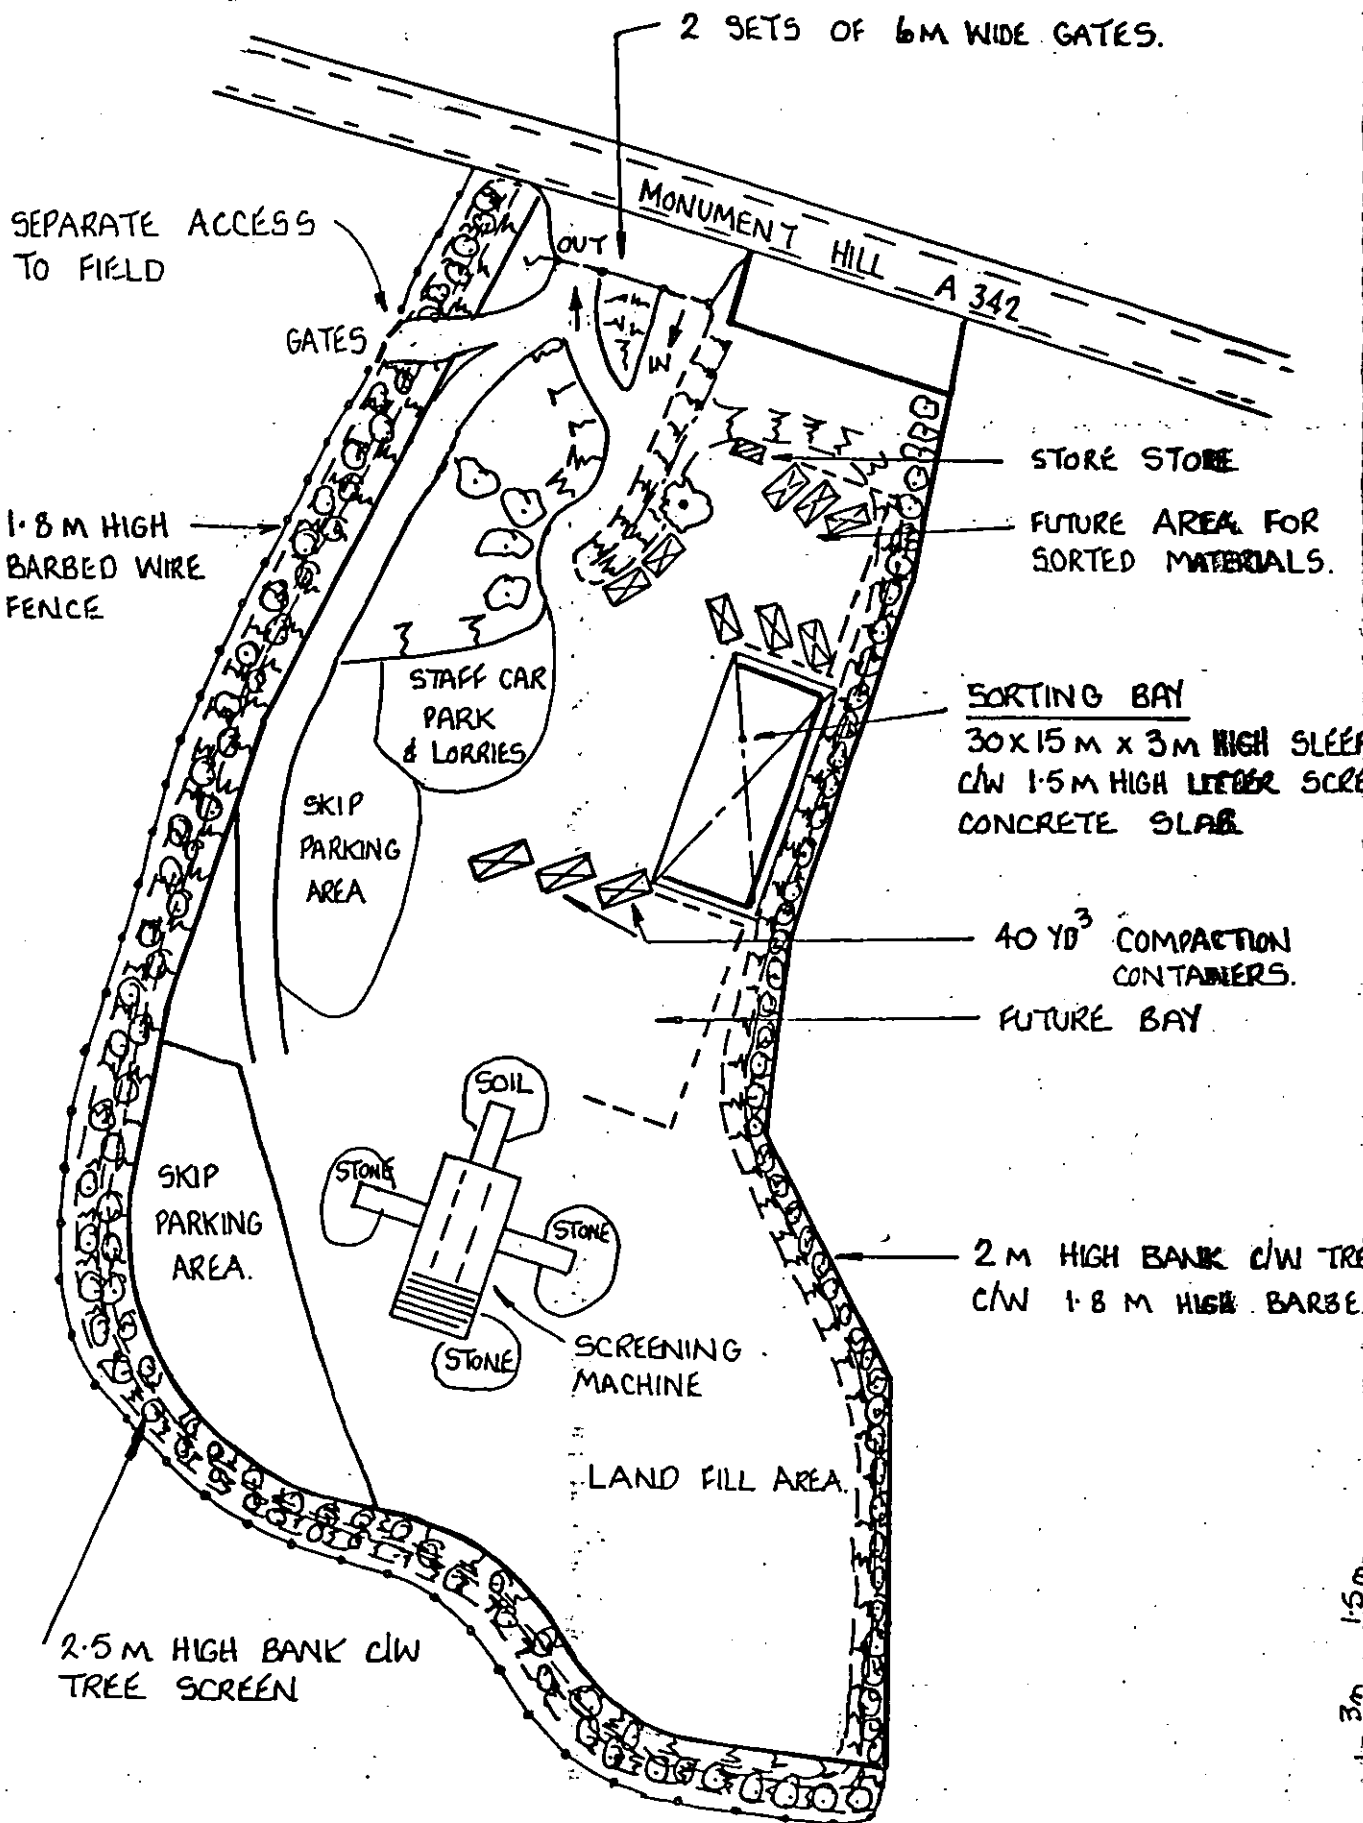

SITE PLAN 1:1000

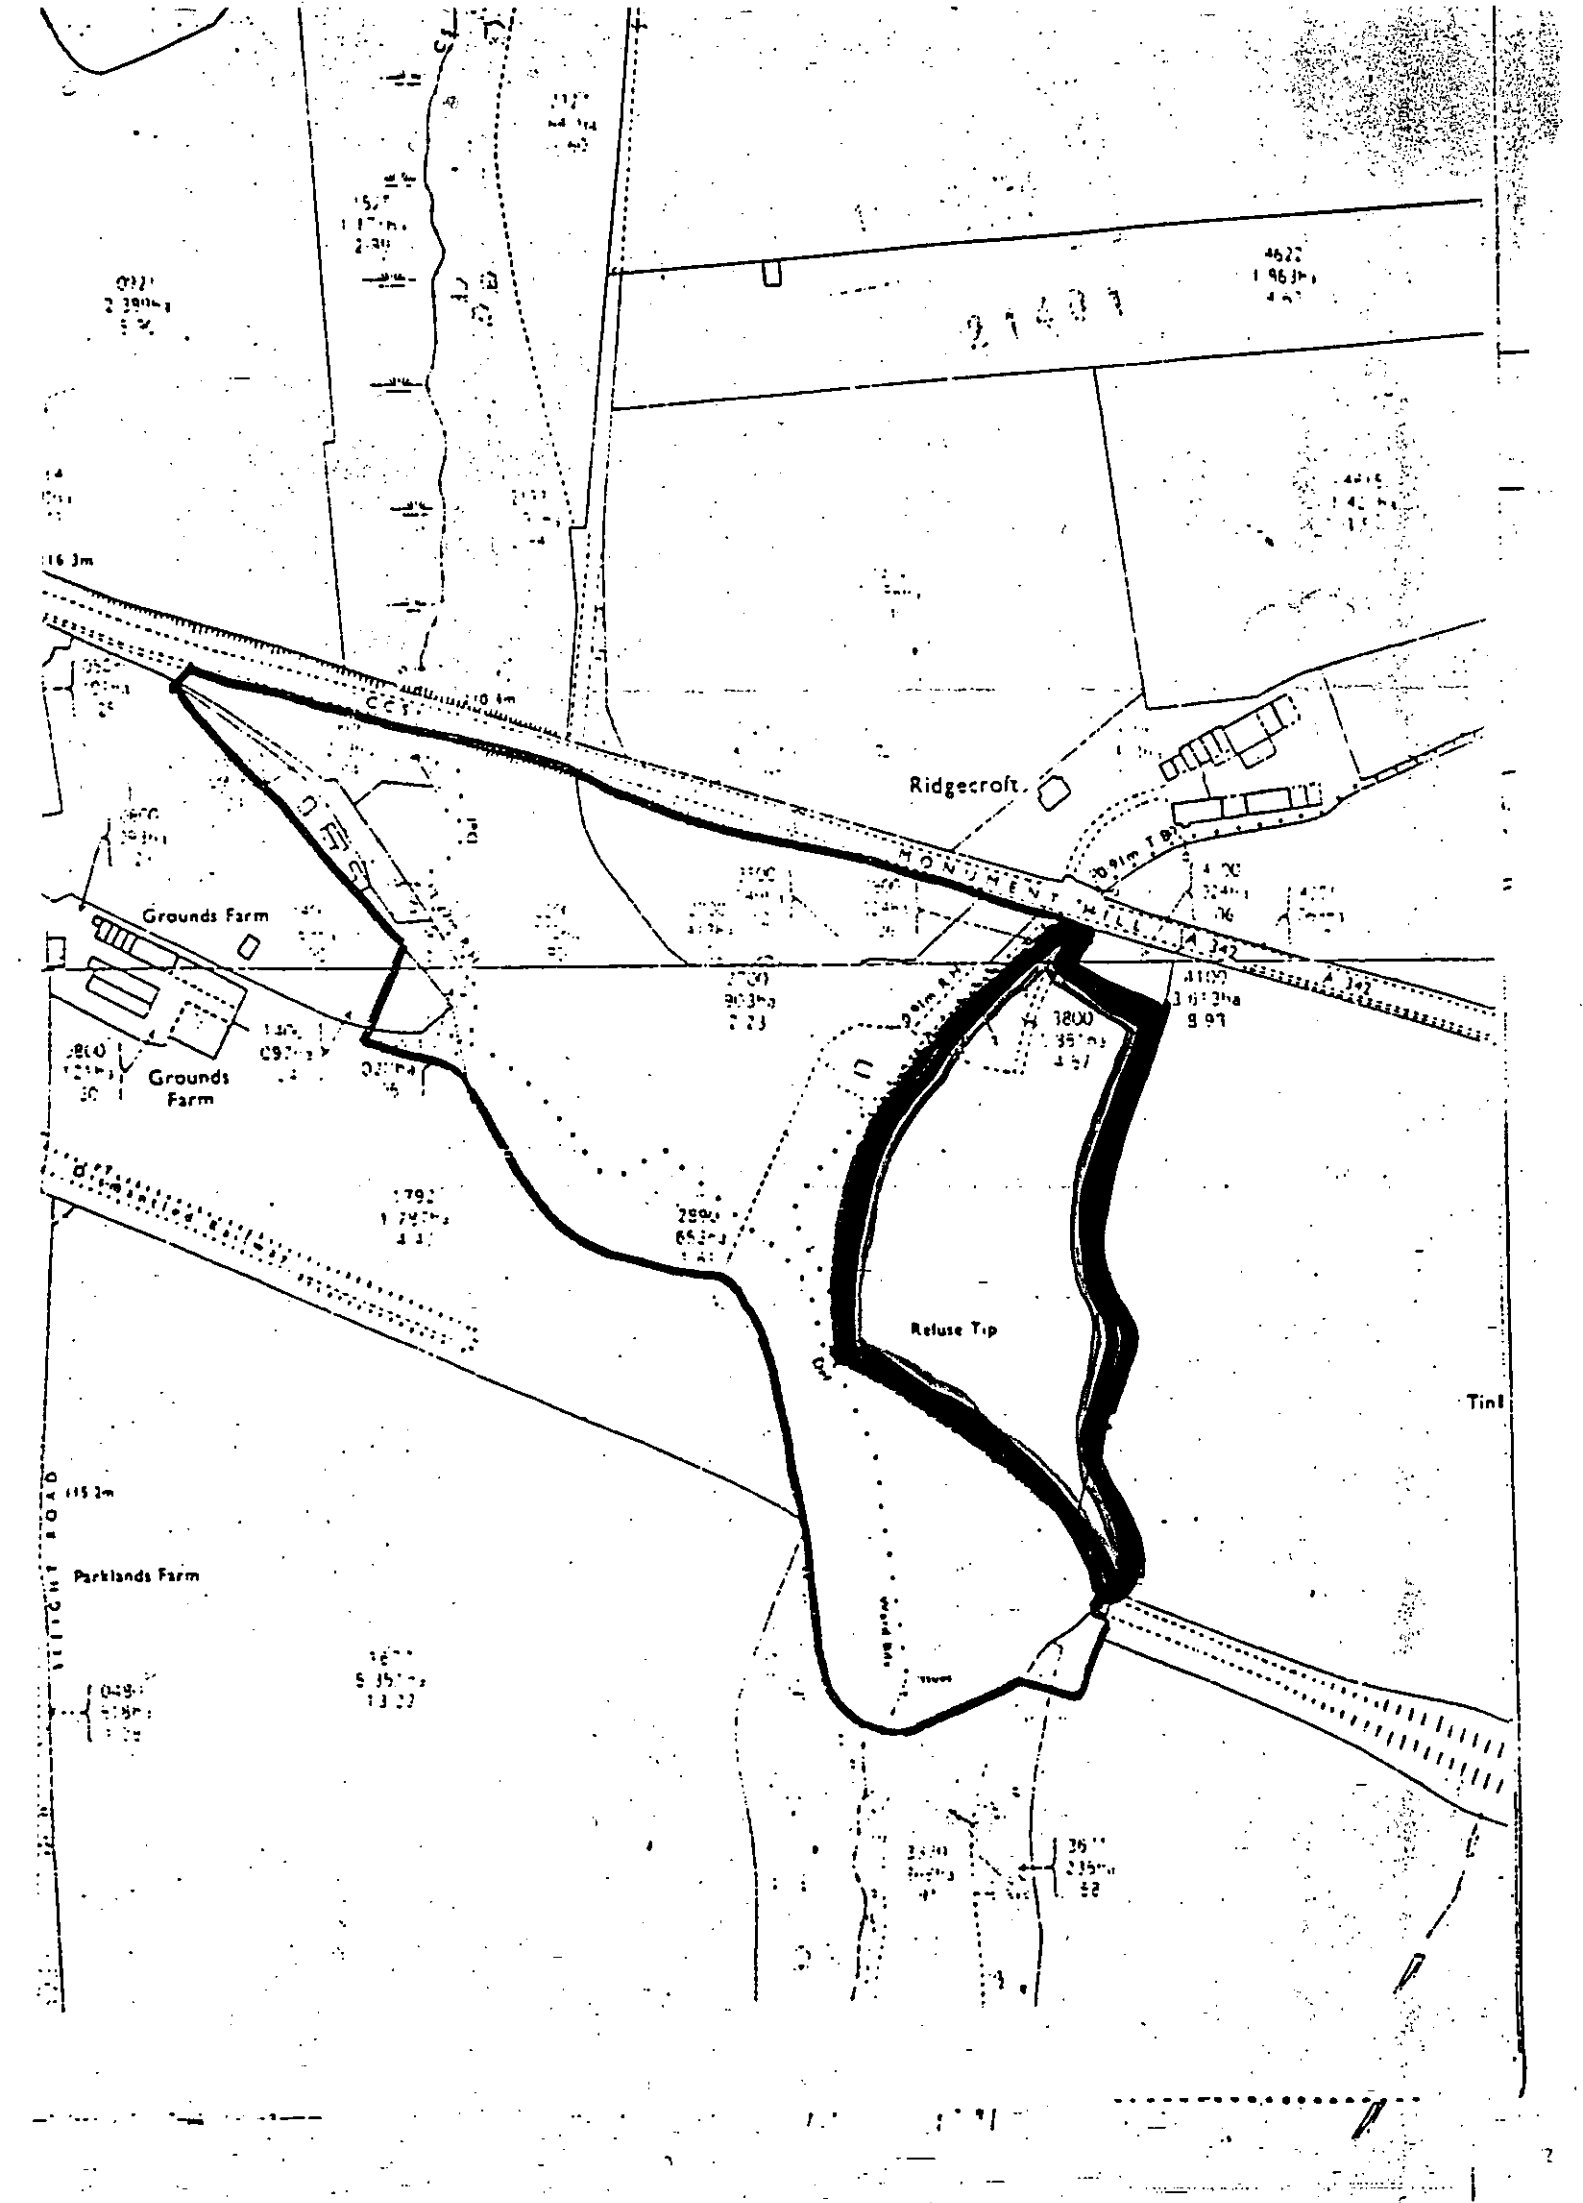

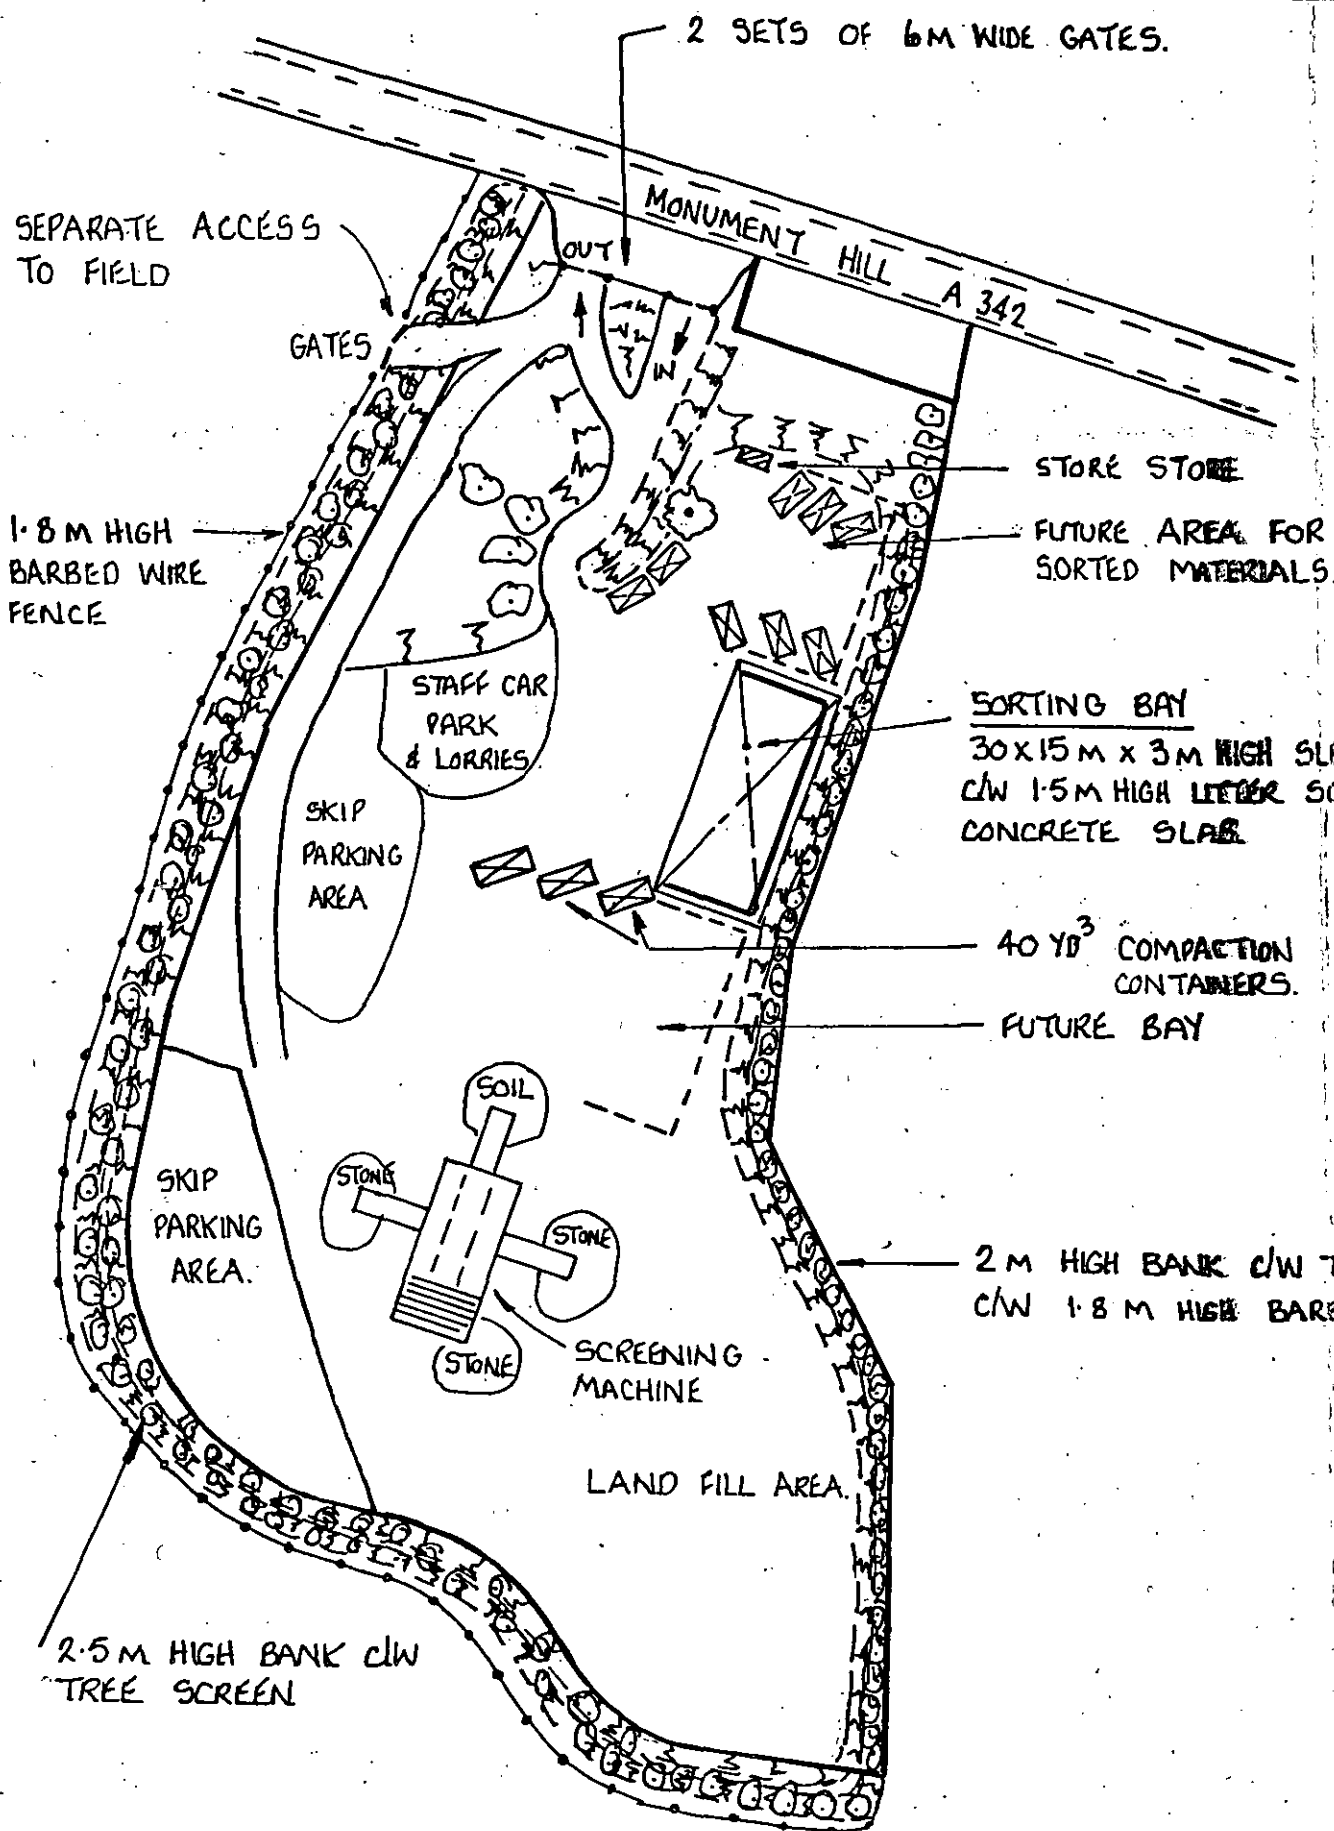

SITE PLAN 1:1000