


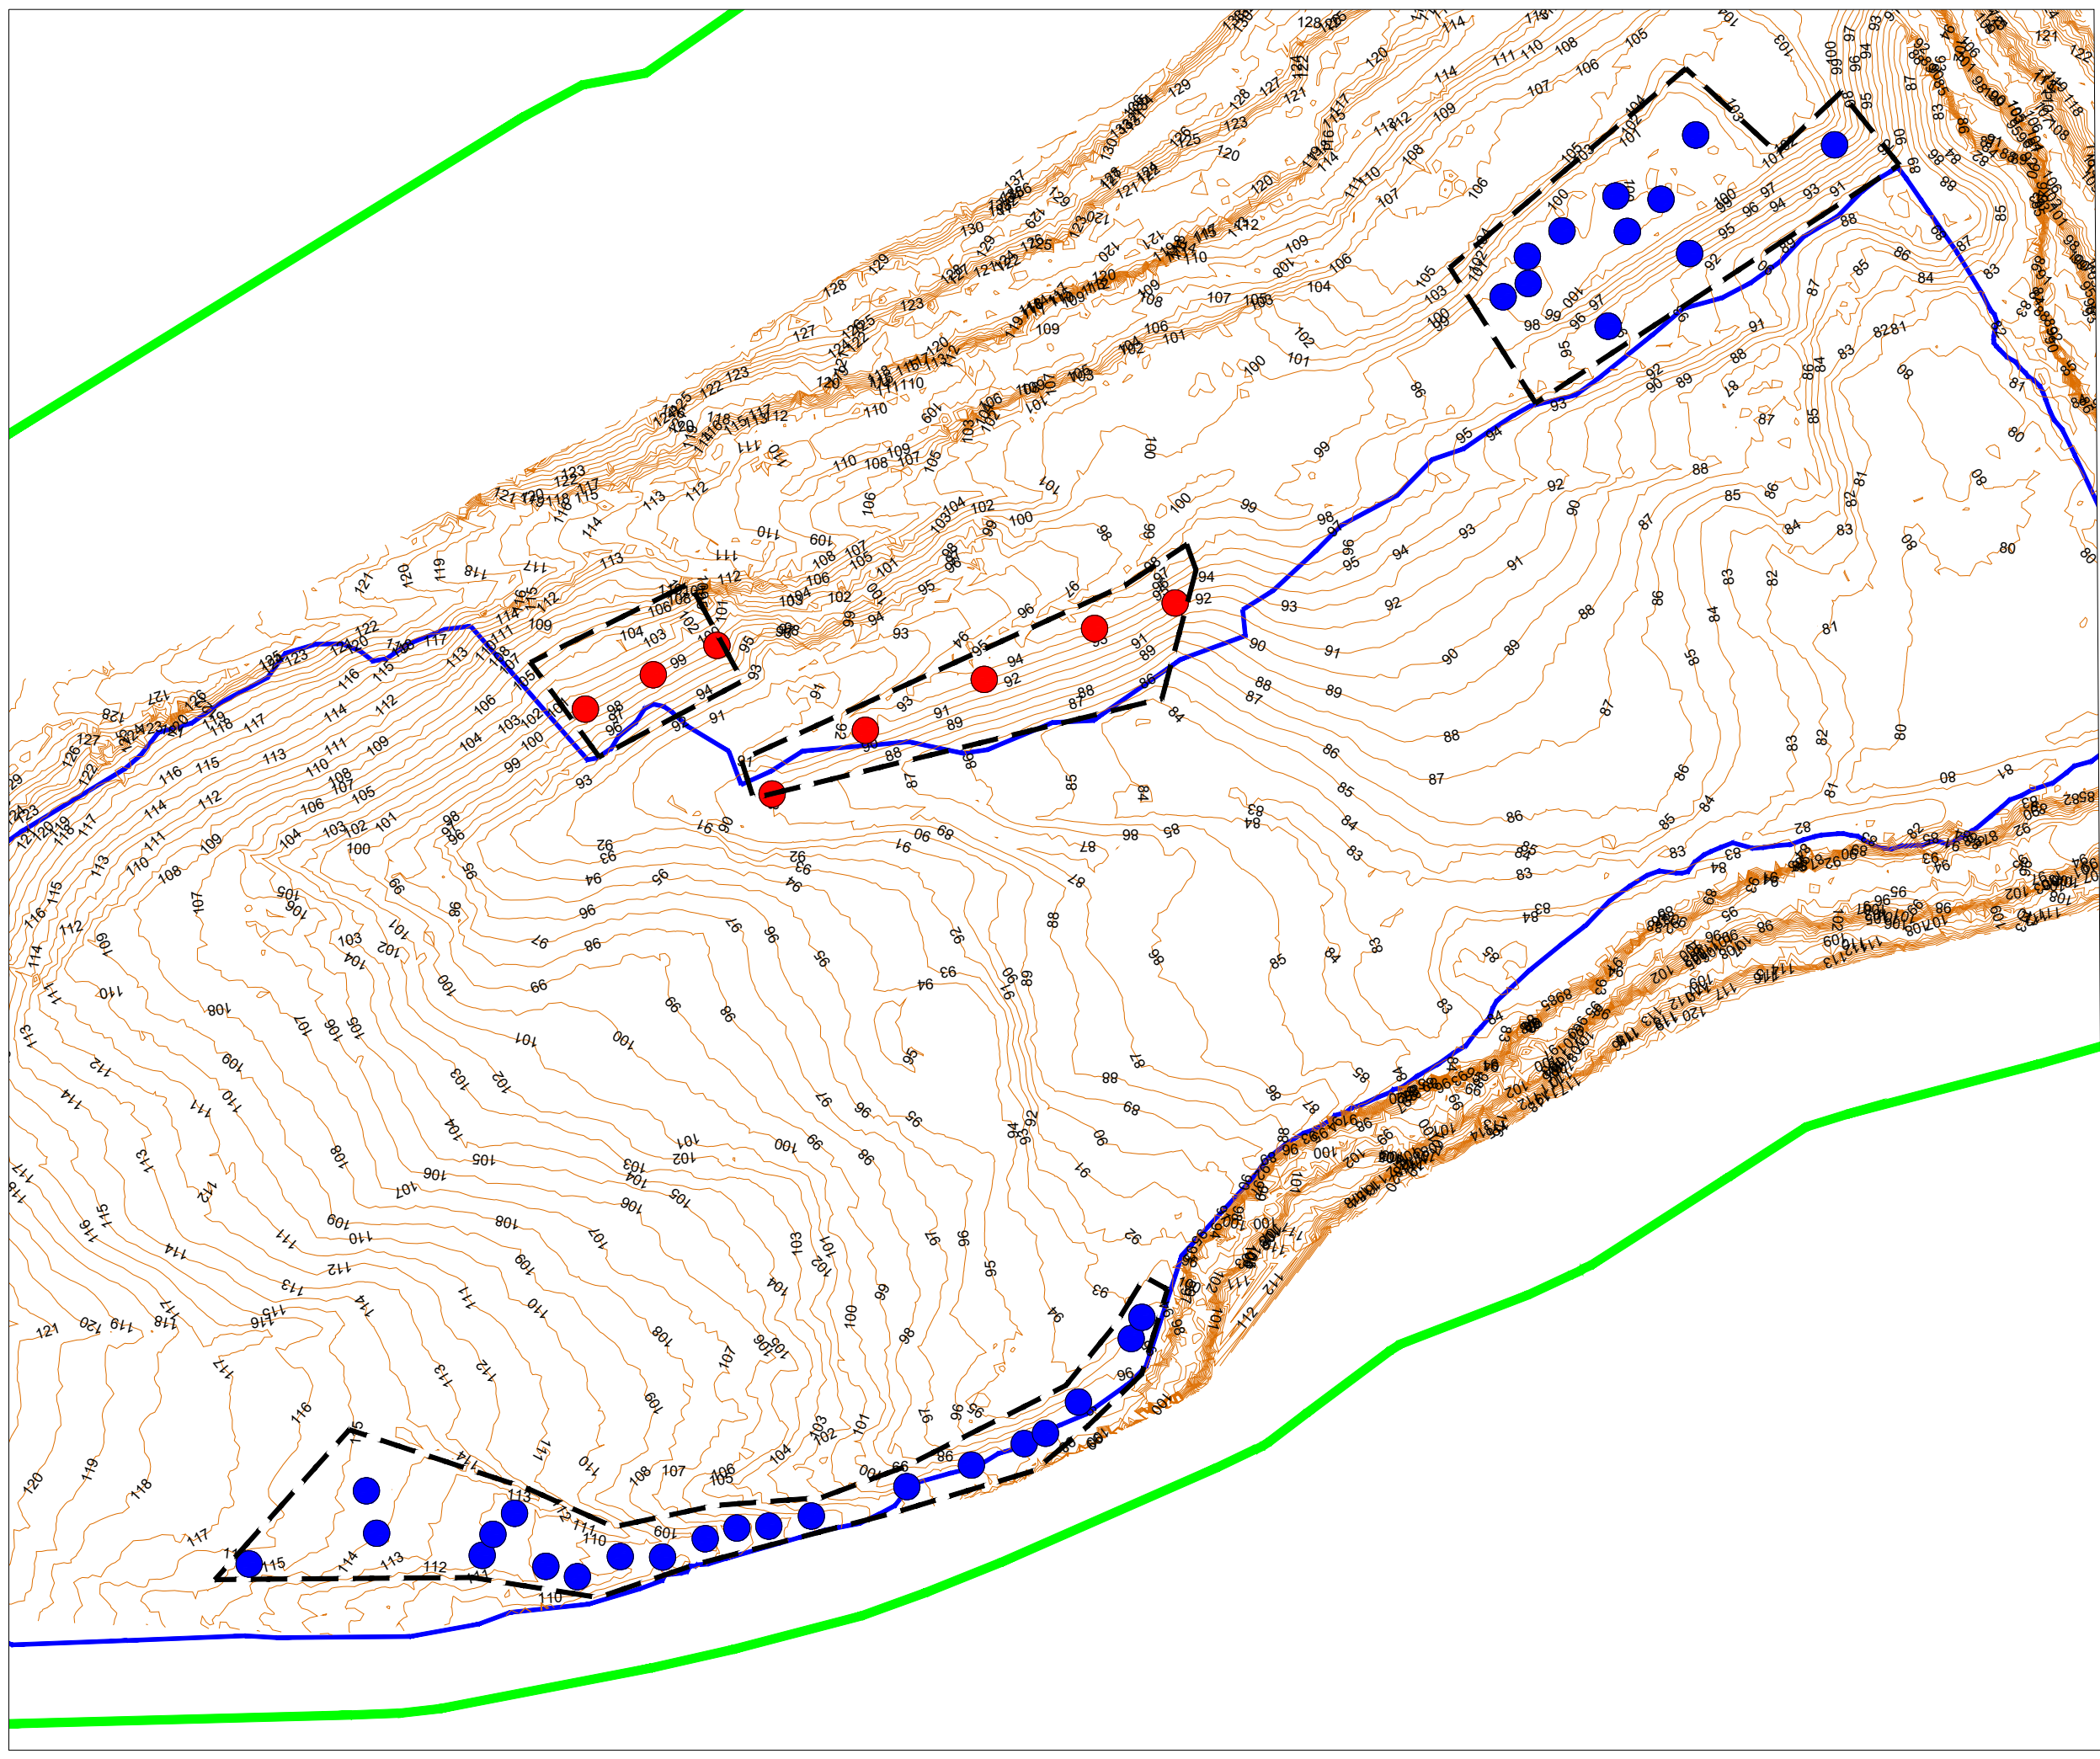

Key:

- Site Boundary
- CQA area within this Validation Report
- Worked CQA Validated Area
- June 2026 Post-Survey Contours (m AOD)
- 25th Feb 2026 Shear Vane Test Location
- 29th May 2026 Shear Vane Test Location

Rev.	Details	Drawn Chkd.	Date
Project 193282 Durnford Quarry			
Title Validation Site Investigation Plan			
		AA Environmental Ltd Units 4-8 Cholswell Court Shippon Abingdon Oxon OX13 6HX T: (01235) 536042 F: (01235) 523849 info@aae-ltd.co.uk www.aae-ltd.co.uk	
Scale 1:1,500@A3	Date JUL'26 Drawn KW	Drg. No. 193282/CQA/D/001 Chkd. EB	Rev.