

creating a better place



**Environment
Agency**

ENVIRONMENTAL PROTECTION ACT 1990

WASTE MANAGEMENT LICENCE

LICENCE REF EAWML 83582

FACILITY TYPE: A15 Material Recycling Facility

The Environment Agency, in pursuance of the Part II of the Environmental Protection Act 1990, hereby grants a waste management licence authorising the keeping and treating of controlled waste on land specified in schedule 1 to this licence to **R. Collard Ltd**, whose registered office is at **Victoria House, Victoria Road, Farnborough, Hampshire, GU14 7PG** Company Registration Number **03002310**, that person being in occupation of the said land, the said licence being subject to the conditions specified in Schedule 2 to this licence.

In this licence the words and expressions contained in Schedule 2 shall have the meaning assigned to them therein.

SCHEDULE 1 – SPECIFIED LAND

The licence relates to the land at **Unit 4 Eversley Haulage Park, Fleet Road, Eversley, Hampshire, RG27 8ED** (herein after called 'the site') shown edged in red on Plan Reference Number '**Drawing No. 2**' and attached to this licence

Signed: *L. Tregent*

Louise Tregent
Team Leader, Regulatory Waste

Dated: *10.03.06*

FOR ENVIRONMENT AGENCY OFFICIAL USE ONLY

YOUR ATTENTION IS DRAWN TO THE RIGHTS OF APPEAL DETAILED IN THE NOTES AT THE END OF THIS LICENCE.

Environment Agency, Swift House, Frimley Business Park, Camberley, Surrey, GU16 7SQ



Schedule 2

1 General considerations

1 1 **Specified waste management operations**

- 1 1 1 No waste management operations shall be authorised by this licence unless
- a specified in and undertaken in accordance with the limitations in section WP1 of the working plan and in the following table, or
 - b otherwise required by the conditions of this licence as being an integral part of those operations,

Specified Waste Management Operation	Permitted Waste Types which may be subject to the Specified Operation	Limits on Specified Waste Management Operations
D15 Storage pending, on this site any of the category "D" operations authorised under this column, or elsewhere than on this site, any of the operations listed in Part III of Schedule 4 of the 1994 Regulations, (excluding temporary storage, pending collection, on the site where it is produced)	Hazardous Waste (Consisting of construction materials containing asbestos only)	- Maximum storage capacity 10 tonnes for hazardous waste - Hazardous waste to be stored on areas of impermeable pavement with sealed drainage provided in accordance with condition 2.1
R13. Storage of waste consisting of materials intended for submission, on this site to any of the category "R" operations authorised under this column, or elsewhere than on this site, to any of the operations listed in Part IV of Schedule 4 of the 1994 Regulations, (excluding temporary storage, pending collection, on the site where it is produced)	All solid wastes, excluding hazardous waste	- Maximum storage capacity 50 tonnes for metal waste (non hazardous) - Maximum storage capacity 200 tonnes for all other waste - Inert waste to be stored on areas of hardstanding, or impermeable pavement provided in accordance with condition 2.1 - Non-hazardous waste to be stored on areas of impermeable pavement with sealed drainage provided in accordance with condition 2.1
R2 Recycling or reclamation of organic substances which are not used as solvents		Treatment of Inert waste on areas of hardstanding or impermeable pavement and non-hazardous waste on areas of impermeable pavement with sealed drainage, provided in accordance with condition 2.1 for recycling or reclamation consisting only of
R3 Recycling or reclamation of metals and metal compounds		
R4 Recycling or reclamation of other inorganic materials		- Physical sorting or separation of waste into different components - Screening - Compaction - Baling

Specified Waste Management Operations and Exempt Waste Management Operations

1 1 2 Where wastes are being brought onto the site for waste management operations which are exempt from licensing under the 1994 Regulations, then the wastes which are subject to the specified waste management operations shall be kept clearly segregated and identified from those wastes which are being kept on the site for the exempt waste management operations

1 2 **Permitted wastes**

Permitted categories and types of wastes

1 2 1 No wastes other than those, which are categorised below in Table 1 2A and specified in detail in Appendix A to these conditions shall be accepted at the site

Table 1 2A. Permitted quantities of waste

Permitted Waste Categories	Maximum Permitted Quantities for each waste category (subject to maximum permitted total quantity in condition 1.2.2) (tonnes/year)
Inert wastes	No limit subject to maximum storage capacities detailed in Table 1 1
Metal wastes (non-hazardous)	No limit subject to maximum storage capacities detailed in Table 1 1
Other Wastes (non-hazardous)	No limit subject to maximum storage capacities detailed in Table 1 1
Hazardous Wastes (Consisting of construction materials containing asbestos only)	No limit subject to maximum storage capacities detailed in Table 1 1

Permitted quantities of wastes

1 2 2 The total quantity of waste accepted at the site per year shall not exceed 120,000 tonnes

Exclusion of wastes with other specified characteristics

1 2.3

Notwithstanding the specification of permitted waste types under conditions 1 2 1 and 1 2.2 above, wastes shall not be accepted at the site which have any of the following characteristics

Waste Characteristic	Type
Form and type	Consisting solely or mainly of dusts, powders or loose fibres, Wastes that are in a form which is either sludge or liquid

1 3

Hours of operation

No condition set – the permitted operating hours are covered by the planning permission

1 4

Staffing and understanding of requirements of licence conditions

Minimum staffing and supervision

1 4 1

Whenever the site is open to receive or dispatch wastes, or is carrying out any of the specified waste management operations, it shall be supervised by at least one member of staff who is suitably trained and fully conversant with the requirements of the licence regarding

- a waste acceptance and control procedures,
- b operational controls,
- c maintenance,
- d record-keeping,
- e emergency action plans,
- f notifications to the Agency

Availability of licence

1 4 2

A copy of this licence shall be kept available on site for reference when required by all site staff carrying out work under the requirements of the licence

Understanding of licence

- 1 4 3 All site staff shall be, or shall work under the direct supervision of a member of staff who is, fully conversant with those aspects of the licence conditions which are relevant to their specific duties

Attendance of Technically Competent Persons

- 1 4 4 Attendance of the technically competent person(s) at the site shall be recorded in the site diary on arrival and departure

1 5 **Changes in technically competent persons**

- 1 5 1 Any changes in the technically competent management of the site and the name of any incoming person [together with evidence that such person has the required technical competence] shall be submitted to the Agency in writing within 5 working days of the change in management. Technically competent management and technical competence shall be as defined under section 74 of the Environmental Protection Act 1990 and Regulations 4 and 5 of the 1994 Regulations

1 6 **Relevant convictions**

Notification of relevant convictions

- 1 6 1 In the event of the Licence Holder and/or any relevant person being convicted of any relevant offence and which is in addition to any already notified to the Agency, then full details shall be provided to the Agency within 14 days following sentencing, whether or not the conviction or sentence is subsequently appealed. Such details shall include, in respect of each relevant person (as defined in section 74(7) of the Environmental Protection Act 1990 or any subsequent amendments to that section), the nature of the offence, the place and date of conviction, and any fine or other penalty imposed

Notifications of appeals against convictions

- 1 6 2 In the event that the Licence Holder and/or any relevant person lodges an appeal against any such conviction or sentence, the Licence Holder shall notify the Agency of this within 14 days of the lodging. The Licence Holder shall notify the Agency of the results of that appeal, within 14 days of the appeal being decided

1 7 **Amendments to working plan and supporting information**

Amendments to working plan requiring prior consent from the Agency

- 1 7 1 The Licence Holder shall give the Agency prior notice in writing of any proposed change to those sections of the working plan which are specified in Table 1 7 below, and to any appendices, drawings and figures which are referenced in those sections

Number and Heading of Working Plan Sections And Appendices	Sections, Subsections and Appendices requiring Prior consent for Amendments
WP1 Specified waste management operations	WP1
WP5 Waste acceptance and control systems and procedures	WP5
WP8 Control, monitoring and reporting of aenal emissions of dust, fibres and particulates	WP8
WP9 Control of odour emissions	WP9
WP10 Control of noise emissions	WP10
WP11 Control of litter	WP11
WP15 Control of potentially polluting leaks and spillages	WP15

1 7 2 The notice shall be accompanied by a copy of the proposed changes, and by a written assessment of the effect that implementing the proposed change to the working plan would have on the risk posed by the site to human health and the environment

1 7 3 The Licence Holder shall provide up to 6 additional copies of the proposed change and supporting risk assessment to the Agency, when required by the Agency in writing

1 7 4 The proposed change to the working plan shall not be implemented unless the Agency has given its written consent to it Following consent, the Licence Holder shall give the Agency prior written notification of the implementation date of the change, and from that date the changed section shall be deemed to be incorporated in the working plan in replacement of the previous version of that section

Amendments to the working plan requiring prior notification to the Agency

1 7 5 Except where it is specified under condition 1 7 1 above that the amendment of specified sections of the working plan requires the prior consent of the Agency, the Licence Holder shall give the Agency not less than 7 days prior written notice of any change to the working plan and to any appendices, drawings and figures which are referenced from those sections

1 7 6 The notice shall be accompanied by a copy of the specified changes

1 7 7 The Licence Holder shall provide up to 6 additional copies of the proposed change to the Agency, when required by the Agency in writing

1 7 8 Such changes to the working plan shall be deemed to be incorporated in the working plan and implemented on the date specified to the Agency in the amendment notification

1 8 Notification of change of operator's or holder's details

1 8 1 The following information shall be notified in writing within 5 working days to the Agency:

- I** any change in the Licence Holder's trading name, registered name or registered office address;
- II** any steps taken with a view to the Licence Holder going into administration, entering into a company voluntary arrangement or being wound up,
- III** the operator at the time of issue of the licence and of any change in the operator or in the operator's trading name, address, registered name or registered office address (if different from the Licence Holder)

1 9 Notification of preparatory works

1 9 1 No preparatory works shall be undertaken until at least 7 days prior notice in writing has been given to the Agency of the intention to do so. The notification shall include details of what work is being done and when.

1 10 Notification of commencement, cessation and recommencement of waste storage operations

Specified waste management operations

1 10 1 No specified waste management operation shall be carried out until at least 7 days prior notice in writing has been given to the Agency of the intention to commence carrying out the specified waste management operation.

Cessation and recommencement of specified waste management operations

1 10 2 In the event that the site ceases receiving wastes for longer than 21 days then within 7 days following the elapse of that time, the Licence Holder shall inform the Agency in writing of the date of cessation and of the planned date of recommencement. In the event that it is intended that the site shall recommence receiving wastes sooner than the notified date then the Licence Holder shall give the Agency not less than 7 days prior notice in writing.

1 11 Notifications and submissions to Agency

1 11 1 Except where otherwise specified, all notifications and submissions to the Agency under the requirements of these licence conditions

- a** shall be made in writing to the address specified by the Agency in writing at the time of issue of this licence, or as subsequently specified by written notification to the Licence Holder,
- b** shall quote the licence reference number and the name of the Licence Holder

2 Site engineering for pollution prevention and control

2.1 **Engineering site containment and drainage systems**

Provision and maintenance of site containment and drainage systems

2.1.1 No waste shall be deposited, stored, treated or otherwise handled in any area of the site until the engineered site containment and drainage system for that area has been constructed and completed in accordance with this condition and condition 2.1.2

2.1.2 The engineered site containment and drainage systems shall be designed, constructed, inspected, validated and maintained, and shall be fully documented and recorded, to be fit for purpose and meet the standards specified in Table 2.1 below

Type of Site Surface and Drainage	Minimum Specified Standards of Design, Construction and Maintenance
a) Hardstanding	Areas of hardstanding shall be constructed of granular material (e.g. crushed stone, aggregate, road planings or other similar material) and maintained such that the working surface - shall remain even - shall not be subject to settlement or differential settlement - shall not be subject to rutting by vehicles even when wet - shall have sufficient durability to allow cleaning for example by scraping - shall remain free of standing water
b) Impermeable pavement, bunding and sills	Areas of impermeable pavement, bunding and sills shall be constructed and maintained so as to prevent fluids running off the pavement and the transmission of fluids through the pavement or joints
c) Sealed drainage systems	Drainage from areas of impermeable pavement shall be provided by a sealed drainage system, that is comprised of a drainage system with impermeable components which does not leak and which will ensure that - - no liquid will run off the pavement other than via the system, and - except where they may be lawfully discharged, all liquids entering the system are collected in a sealed sump - Sealed sumps shall be inspected no less frequently than daily and after rain, emptied when the collected liquids reach 80% of the capacity of the sump as measured using a dipstick or equivalent gauge, and constructed and maintained so as to collect and contain all liquids which run off the pavement, - Inspections and emptying of sealed sumps shall be recorded in the site diary - Uncontaminated drainage from clean yard areas shall be kept separate and discharged to either surface water or sewer or watercourse or soakaway
d) Covered buildings or roofed areas	Where wastes are stored in a building - the building shall be designed, constructed and maintained to prevent ingress of rain and surface water - roof water shall be kept separate from contaminated water and other liquids and shall be discharged to either surface water or a sewer or a water course or a soakaway
e) Fixed bays and other fixed containers	All fixed bays and other fixed containers used for the storage and treatment of wastes must be constructed and maintained to a standard, which is fit for purpose
f) Storage areas for skips, drums and other mobile tanks and containers	All skips, drums and other mobile tanks and containers having individual capacities of greater than 10 litres which are used for the storage of wastes shall be constructed and maintained so that they do not leak any liquids contained in them
g) Inspection and maintenance of engineered containment	All areas of hardstanding, impermeable pavement, sealed drainage systems, covered buildings, roofed areas, fixed bays and other containers, and storage areas for skips, drums and other mobile tanks and containers - shall be inspected no less frequently than monthly, to ensure the continuing integrity and fitness for purpose of their construction, and the inspection and any necessary maintenance shall be recorded in the site diary, and - in the event of any damage occurring which breaches the integrity of the engineered containment so that it no longer meets the specified standards, the

Type of Site Surface and Drainage **Minimum Specified Standards of Design, Construction and Maintenance**

Licence Holder shall cease importing waste into or treating waste in the affected area, shall notify the Agency immediately, and shall not recommence importing waste into or treating waste in the affected area until it has been repaired to a standard at least as good as the original specification

Construction quality assurance of new site containment and drainage systems

2 1 3

No wastes shall be deposited, stored, treated or otherwise handled in any area for which an engineered site containment and drainage system is to be newly constructed to meet the requirements of this condition unless

- a details of the identities, relevant experience and relevant qualifications of the personnel who will be providing Quality Assurance of the engineered site containment and drainage systems have been submitted in writing to the Agency and acknowledged in writing by the Agency,
- b the engineered site containment and drainage system has been constructed in accordance with the other requirements of condition 2 1,
- c the Validation Report on the construction of the engineered site containment and drainage system has been submitted in writing to the Agency, and the Agency has confirmed in writing that it has no objection to the placement of wastes on that containment area

Construction quality assurance of existing site containment and drainage systems

2 1 4

No wastes shall be deposited, stored, treated or otherwise handled in any area for which a previously constructed and existing engineered site containment and drainage system is being used to meet the requirements of this condition unless

- a details of the identities, relevant experience and relevant qualifications of the suitably qualified Engineer who will be providing inspection and validation of the existing engineered site containment and drainage systems have been submitted in writing to the Agency and acknowledged in writing by the Agency,
- b the engineered site containment and drainage system for that area has been inspected by the designated Engineer and has been maintained or improved, in accordance with their recorded advice, to be fit for purpose in that
 - i areas of impermeable pavement are laid to take weight of relevant vehicles, plant and equipment without cracking or breaking, and
 - ii areas of impermeable pavement are free from cracks which could increase permeability, and
 - iii areas of impermeable pavement are resistant to mechanical, physical and chemical stresses to which they may be subjected, and

Unit 4 Eversley Haulage Park, Fleet Road, Eversley, Hampshire, RG27 8ED

- iv** areas of impermeable pavement fall towards the drainage system to prevent ponding, and
- v** no liquid will run off areas of impermeable pavement other than via the drainage system, and
- vi** the drainage system is sealed so that it does not leak and is capable of collecting and containing liquids draining from the impermeable pavement, and
- vii** liquid from the drainage system is disposed of to an approved discharge

2 1 5 The existing engineered site containment and drainage system shall be maintained in accordance with the recommendations of the designated Engineer and the requirements of Table 2 1

3 Site infrastructure

3 1 Provision of site identification board

3 1 1 No wastes shall be received at the site until an identification board has been provided at or near the site entrance

3 1 2 The identification board shall be inspected at least once per week. In the event of damage or defect, the board shall be repaired or replaced within 3 working days

3 1 3 The board shall be easily readable from outside the site entrance in daylight hours, and shall display the following information:

- a Site name and address,
- b Licence Holder name (company name, not individual name unless justified as necessary),
- c Operator name (company name, not individual name unless justified as necessary),
- d Licence number,
- e Emergency contact name and telephone number (for security reasons, personal names and home phone numbers should not be used except where no alternative is practicable),
- f Statement that the site is licensed by the Environment Agency,
- g Agency national numbers General Enquiries 08708 506506 and Emergency Contact 0800 807060 (or any other number subsequently notified in writing by the Agency),
- h Days and hours site is open to receive waste

3 2 Site security

3 2 1 Site security systems shall be provided at all times during the subsistence of this licence, the objective of which shall be to prevent access by humans, and livestock, which is not authorised either by the Licence Holder or under legal powers of entry. These shall be installed, operated and maintained, and shall be fully documented and recorded, in accordance with the requirements specified in Table 3 2 below

Unit 4 Eversley Haulage Park, Fleet Road, Eversley, Hampshire, RG27 8ED

Site security system	
Site security system	Specified standards
Timetable of provision	Site security shall be provided prior to commencement of the specified operations
Design standards	Unless otherwise agreed in writing by the Agency, this shall consist of a chainlink security fence at least 1.8 metres high around the perimeter of the site, which shall meet the standards specified in British Standard BS1722 or an agreed alternative, and shall have a lockable gate to at least the same height and standard at the site access
Operational standards	The site shall be kept closed and secure at all times when unattended
Maintenance standards	The site security shall be fully inspected at the commencement of each working day. Any defects or damage shall be made secure by temporary repair by the end of the working day, and shall be repaired within 7 working days of the damage being detected. All inspections, defects, damage and repairs shall be recorded in the site diary.

4 Site operations

4 1 Control of mud and debris and loose waste

Prevention of mud and debris on road

4 1 1 Whenever the site is receiving or despatching wastes, measures shall be provided, operated and maintained with the objective of preventing the deposit or tracking of mud or debris arising from the site onto public areas outside the site, which shall include public highways and areas of public access

4 1 2 All vehicles leaving areas of the site which are operational or upon which engineering works are being carried out shall, before leaving the site, be cleaned as necessary and shall be checked to ensure that they are clear of loose waste and that any waste is secure

Remediation of mud and debris on road

4 1 3 In the event that mud, debris or waste arising from the site is deposited onto public areas outside the site, the following remedial measures shall be implemented immediately

- a) the affected public areas outside the site shall be cleaned
- b) traffic shall be isolated from sources of mud and debris within the site to prevent further tracking of mud and debris, and measures shall be taken to clear any such sources as soon as practicable

4 2 Leaks and spillages

Potentially polluting leaks and spillages from vehicles, plant and equipment

4 2 1 All vehicles used on the site by the operator, and all plant and all equipment used on the site in connection with specified waste management operations, shall be operated and maintained with the objective of preventing potentially polluting leaks and spillages of wastes [or other potentially polluting materials which are to be used in combination with those wastes in the specified waste management operations]

Potentially polluting leaks and spillages from skips, drums and other mobile containers

4 2 2 Each skip, drum or other mobile container used to hold wastes which consist of or contain potentially polluting liquids, sludges or powders, [or other potentially polluting materials which are to be used in combination with those wastes in the specified waste management operations] shall be

- a loaded and unloaded in accordance with the handling procedures specified in Table 4 2,
- b filled and emptied in accordance with the filling and emptying procedures specified in Table 4 2,

Unit 4 Eversley Haulage Park, Fleet Road, Eversley, Hampshire, RG27 8ED

- c clearly and unambiguously labelled regarding its contents, unless the contents are clearly identifiable by visual inspection,
- d inspected and maintained according to the maintenance schedules and procedures specified in Table 4 2, which shall be fully documented and recorded,
- in the event of damage or deterioration to a container that is, or is likely to cause, a leak, that container shall be repaired or replaced immediately

Control and remediation of leaks and spillages

4 2 3

In the event of any potentially polluting leak or spillage occurring on site, documented control and remediation procedures shall be implemented immediately and recorded, in accordance with working plan section WP15 and shall meet the standards specified in Table 4 2 below

Action	Specified standards
a) Loading and unloading skips, drums and other mobile containers	i) Loading and unloading of containers shall be supervised at all times by a member of staff ii) Lids/ caps/ bungs or other closures shall be in place during loading/ unloading iii) Loading/ unloading shall be carried out in an area provided with engineered containment of the type required for that waste under condition 4 6, and of the standard of containment specified under condition 2 1
b) Filling and emptying drums and other mobile containers	i) Filling and emptying of containers shall be supervised at all times by a member of staff ii) Lids/ caps/ bungs or other closures shall be in place at the end of filling iii) Containers shall not be filled beyond their operational capacity iv) Filling and emptying shall be carried out in a bunded area maintained in accordance with condition 2 1 2 v) Measurement of level/ void space shall be by physical dipping prior to loading
c) Inspection, maintenance and repair of drums and other mobile containers	i) Containers shall be inspected daily for leaks ii) Containers found to be leaking either shall be immediately transferred to a larger over-container or shall have their contents immediately transferred to an alternative container
d) Control and remediation of leaks and spillages	i) Minor spillages shall be cleaned up immediately, using sand or proprietary absorbent to clean up liquids and placed in alternative containers ii) Major spillages, which are causing or are likely to cause polluting emissions to the environment • immediate action shall taken to contain the spillage and prevent liquid from entering surface water drains, water courses and unsurfaced ground, • the spillage shall be cleared immediately and placed in alternative containers, • the Agency shall be informed immediately

4 3 Fires on the site

Prohibition of fires on site

4 3 1 No wastes shall be burned on the site

Actions to be taken in the event of a fire

4 3 2 In the event of a fire on the site, notwithstanding the implementation of actions to suppress and extinguish the fire, the following actions shall be implemented immediately and recorded in the site diary

- a the Agency shall be informed immediately of the fire, and
- b so far as practicable, contaminated site drainage shall be prevented from entering any surface water drain or water course or unsurfaced ground.

4 4 Waste acceptance and control procedures

Waste acceptance procedures

- 4 4 1 All wastes shall be received, inspected, accepted or rejected, and recorded in accordance with working plan section WP5 and the standards specified in Table 4 4 below

Waste control procedures

- 4 4 2 All wastes accepted at the site shall be handled, kept and recorded in accordance with working plan section WP5 and the standards specified in Table 4 4 below.

Waste despatch procedures

- 4 4 3 All outgoing wastes shall be inspected, despatched and recorded in accordance with working plan section WP5 and the standards specified in Table 4 4 below

Stage of Waste Handling	Specified standards
a) Waste inspection	All wastes received at the site i) shall be inspected on receipt to confirm their description and composition against the relevant waste transfer note and other accompanying documentation ii) shall be kept separate from and shall not be mixed with other wastes until they have been confirmed and recorded for acceptance at the site
b) Waste control procedures quarantine storage and rejection of wastes	i) Any items of non-permitted waste which are detected after acceptance at the site, shall be placed immediately in a designated quarantine container, and, where these are or appear to be hazardous wastes, the Agency shall be informed immediately, ii) In the quarantine area, wastes shall be kept segregated from other wastes which are or are likely to be incompatible, iii) Quarantined wastes shall be removed from site within 7 days, iv) The maximum quantity of wastes kept in the quarantine storage area shall be 4 6m³ at any one time v) A record shall be kept in the site diary of all rejected wastes and all wastes kept in quarantine storage
c) Identification of wastes	Bays and containers shall be clearly defined and labelled to identify the wastes stored within them
d) Waste despatch procedures	All wastes despatched from the site shall be inspected prior to despatch to confirm their description and composition
e) Incompatible wastes	Incompatible wastes that are likely, in combination with each other or with other material at the facility, to give rise to pollution of the environment or harm to human health outside the site, shall be clearly identified and kept physically separate in designated areas

4 5 Waste quantity measurement systems

Means of measurement

4 5 1 All waste accepted at and despatched from the site shall be measured in accordance with either of the following requirements

a The weight of all wastes accepted at and despatched from the site shall be determined by means of a public weighbridge, or a weighbridge or scales located within the site. The weighbridge or scales used shall record quantities of wastes in tonnes to an accuracy of 0 01 tonnes, or

b The following conversion factors shall be used

Waste quantities shall be recorded in cubic metres and measured on the basis of the capacity of the vehicles or containers used for transport. This shall be converted into tonnes on the basis of conversion factors, which have been agreed in writing with the Agency

4.6 Storage of wastes with specified hazardous properties or forms

4.6.1 Notwithstanding the specification of permitted waste types under condition 1.2, wastes displaying any of the hazardous properties or forms specified in Table 4.6 shall only be handled and/or stored on the site in accordance with the standards specified in Table 4.6 below

Storage requirement	Specified standards
a) Solid wastes which when handled or stored are likely to generate significant quantities of dusts, fibres or particulates	i) Inert wastes only permitted if they are handled and stored either in - containers providing containment of aerial emissions of dusts and particulates, or - bays or areas provided with a permanent water supply and water spraying or misting equipment, and with hardstanding and drainage that prevents run-off from the waste into adjacent surface water bodies or storm water drains, and the water spraying or misting equipment is used at all times when significant quantities of dusts, fibres or particulates are likely to be, or are being generated ii) Non-Hazardous wastes only permitted if they are handled and stored either in - containers providing containment of aerial emissions of dusts and particulates, or - bays or areas provided with a permanent water supply and water spraying or misting equipment, and with an impermeable pavement and a sealed drainage system, and the water spraying or misting equipment is used at all times when significant quantities of dusts, fibres or particulates are likely to be, or are being generated
b) Solid wastes which are likely to produce polluting or contaminating run-off	i) Inert wastes only permitted if stored in bays or areas with either - hardstanding and drainage that prevents run-off from the waste into adjacent surface water bodies or storm water drains, or - an impermeable pavement and sealed drainage ii) Non-hazardous wastes only permitted if stored in bays or areas with impermeable pavement and sealed drainage
c) Hazardous waste (Consisting of construction materials containing asbestos only)	Shall only be stored in sealed containers within a secure hazardous waste store - Bonded asbestos shall be stored in secure lockable containers/skips - The containers/skips shall be kept locked when the waste stored within them is not being accepted or removed

4.7 Removal of residual wastes from site

- 4.7.1** In the event that no wastes are received on the site for 3 months and the Agency has reasonable grounds to believe that the importation of wastes will not be resumed, then, notwithstanding any operational limits on storage times of wastes specified in the other conditions of this licence, the licence holder shall ensure that all wastes remaining on the site shall be removed by the date specified by the Agency in writing. This shall include, where required by the Agency, cleaning of plant, equipment and engineered containment used in the specified waste management operations, and emptying of any sealed sumps or interceptors.

5 Amenity management and reporting

5 1 Control, monitoring and reporting of dusts, fibres and particulates

5 1 1 Measures shall be implemented and maintained throughout the operational life of the site to control and monitor emissions of dusts, fibres and particulates from the site in accordance with working plan section WP8 and the standards specified in Table 5.1 below

Table 5.1: Standards for emissions from waste management operations		
a)	Monitoring of aeral emissions	Site staff supervising individual waste handling operations shall, during the carrying out of those operations, undertake visual monitoring of aeral emissions
b)	Remedial action	i) On detection or notification of visible aeral emissions that are likely to be transported beyond the site boundary, immediate action shall be taken to stop the waste handling operations giving nse to the emission and to suppress the aeral emission from the waste ii) The incident and the remedial action shall be recorded in the site diary

5 1 2 All emissions to air from the specified waste management operations on the site shall be free from visible concentrations of dusts, fibres or particulates as are likely to cause pollution of the environment or harm to human health or serious detriment to the amenity of the locality outside the site boundary, as perceived by an authorised officer of the Agency

5 2 Monitoring and control of odorous emissions

5 2 1 Measures shall be implemented and maintained throughout the operational life of the site to control and monitor emissions of odours from the site, in accordance with working plan section WP9 and the standards specified in Table 5 2

5 2 2 All emissions to air from the specified waste management operations on the site shall be free from odours at levels as are likely to cause pollution of the environment or harm to human health or serious detriment to the amenity of the locality outside the site boundary, as perceived by an authorised officer of the Agency

- 5.3.2.5 Odorous emissions**
- a) Monitoring of odorous emissions
- Offactory monitoring of aenal emissions from the site shall be carried out.
- by the site manager or supervisor, at least twice a day, at the site boundary situated downwind of the waste operations, and shall be recorded in the site diary, and
 - by site staff supervising individual waste handling operations, during the carrying out of those operations
- b) Odorous emissions action plan
- i) On detection or notification of aenal emissions of odour that are or are likely to be transported beyond the site boundary at such levels that they are likely to cause pollution of the environment or harm to human health or serious detriment to the amenity of the locality, immediate action shall be taken to stop the waste handling operations giving rise to the emission and to suppress the aenal emission from the waste
 - ii) The incident and the remedial action shall be recorded in the site diary

5.3 Noise

5.3.1 Measures shall be implemented and maintained throughout the operational life of the site, in accordance with this condition and the standards specified in Table 5.3 below, to control and minimise the levels of noise from operations on the site beyond the site boundary

Noise monitoring standards

5.3.2 Noise levels arising from operations on the site shall not exceed the levels specified in Table 5.3 below

Noise control measures **Specified standards**

- | | | |
|------|---|--|
| i) | Noise prevention | <p>a) All powered plant and equipment used on the site shall be equipped with silencers in accordance with the manufacturer's specifications and shall be maintained and operated in accordance with the manufacturer's instructions so as to keep noise to a minimum at all times</p> <p>b) In accordance with section WP10 of the working plan</p> |
| ii) | Noise containment | <p>a) In accordance with section WP10 of the working plan</p> |
| iii) | Maximum noise levels and requirements to protect the designated European Site | <p>a) Noise levels arising from the activities permitted by this licence shall not exceed 55dB $L_{Aeq, 1hr}$ and 80dB $L_{Amax, F}$ when measured or obtained, using a method approved by the Environment Agency, at any point on the boundary of the Thames Basin Heath SPA or at any alternative locations within the Thames Basin Heath SPA agreed in writing with the Agency</p> <p>b) The number and location of monitoring points on the boundary of the SPA or at alternative locations within the SPA, shall be submitted by the licence holder within 2 months of the date of this licence for agreement by the Agency in writing
Where agreement of the proposed number and location of monitoring points cannot be reached within 1 month of their submission, then the Agency shall determine the number and location of monitoring points</p> <p>c) Within 2 months of the number and location of monitoring points being established, the licence holder shall carry out and submit to the Agency an assessment to demonstrate that the maximum noise levels stated above are not exceeded. This assessment shall be reviewed annually and following any changes to site operations or monitoring point locations to demonstrate continued compliance</p> <p>d) Where alternative monitoring points not on the boundary of the SPA have been agreed, the licence holder shall submit a report annually that reviews the continued suitability of those locations to the Agency for written approval</p> |
| iv) | Records | <p>a) Any monitoring for noise shall be recorded in the site diary</p> |

5 4 **Monitoring and control of pest infestations**

- 5 4 1 Measures shall be implemented and maintained throughout the operational life of the site to control and monitor the presence of pests on the site, in accordance with working plan section WP17 and the standards specified in Table 5 4 The objective of these measures shall be to prevent pest infestations that are likely to cause pollution of the environment or harm to human health or serious detriment to the amenity of the locality

Table 5 4: Standards for pest infestations

Specified standards

- | | |
|------------------------------------|--|
| a) Monitoring of pest infestations | An inspection of stored wastes for pest infestations shall be carried out at least at weekly intervals by the site supervisor, and shall be recorded in the site diary |
| b) Pest infestations action plan | <p>i) On detection or notification of pest infestations, immediate action shall be taken to secure the attendance of a professional pest control contractor, to eliminate the pest infestation</p> <p>ii) The incident and the remedial action shall be recorded in the site diary</p> |

5 5 **Control of litter**

- 5 5 1 Measures shall be implemented and maintained throughout the operational life of the site to prevent the escape of litter from the confines of the site, in accordance with working plan section WP11
- 5 5 2 In the event that litter does escape from the site, it shall be retrieved as soon as practicable and no later than 1 hour after the end of the working day

6 Site records

6.1 Security and availability of records

Security of records

- 6.1.1 All records which are required to be made under the conditions of this licence shall be maintained and kept secure from loss, damage or deterioration, and shall be kept in accordance with the requirements specified in Table 6.1 below

Availability of records

- 6.1.2 All records which are required to be made under the other conditions of this licence shall be made available for inspection at the place where they are kept immediately when required by an authorised officer of the Agency

Site records	Specified standards
Wastes accepted at the site, Wastes rejected Wastes despatched from the site, Site diaries	1 All records shall be stored either a) on paper in a secure cabinet or cupboard, or b) on computer disc with a back up copy 2 Records shall be kept for a minimum of two years

6.2 Records of waste movements

Recording of wastes accepted and removed

- 6.2.1 A record shall be kept of each load of waste accepted and each load of waste removed from the site. This record shall include the following details
- a Loads in - Nature (solid, sludge or liquid), waste type as specified under condition 1.2, quantity (tonnes), date received, date accepted
 - b Loads out - Nature (solid, liquid or sludge), waste type as specified under condition 1.2, quantity of waste removed(tonnes), date removed

Summary records of wastes accepted and removed

- 6.2.2 A summary record of the waste types and quantities accepted and removed from the site shall be made for each quarter of the financial year and shall be submitted to the Agency within 1 month following the end of that quarter. The summary record shall be in the format detailed in Appendix B or otherwise subsequently agreed with the Agency in writing

6 3 Site diary

6 3 1 A site diary shall be kept secure and shall be available for inspection at the site when required by an authorised officer of the Agency. This shall include a record of the following events, in accordance with the other conditions of this licence.

- a** construction work
- b** start and finish of daily waste management activities on site
- c** maintenance
- d** breakdowns
- e** emergencies
- f** problems with waste received and action taken
- g** site inspections and consequent actions carried out by the operator
- h** technically competent management attendance on site the date and the time onto site and the time left site
- i** despatch of records to the Agency
- j** severe weather conditions
- k** complaints about site operations and actions taken
- l** environmental problems and remedial actions

6 3 2 Each record shall be completed within 24 hours of the relevant event

Interpretation

In these conditions and their interpretation, unless the context otherwise requires, the following terms have the specified meanings

"accepted"

for waste being delivered to the site, shall mean accepted as waste input to the site for storage and/or processing and/or disposal under the specified waste management operations,

"authorised officer of the Agency"

means any person(s) authorised in writing by the Agency pursuant to section 108(1) of the 1995 Act to exercise any of the powers specified in subsection (4) of that section,

"consequences"

for **risk assessments** carried out within these conditions, means the adverse effects of harm as a result of realising a **hazard** which causes the quality of human health (other than health and safety of site staff or visitors to the site covered under the Health and Safety at Work Act 1974) or the environment to be impaired in the short or longer term

"container"

means a container which does not permit either the ingress or egress of liquids, or the escape of dusts or wastes contained within it,

"engineered"

for works specified in these conditions, means carried out and completed using the relevant engineering process specified in these conditions,

"engineering"

for engineering works specified in these conditions, means the relevant process of design, construction or installation, quality assurance or validation or commissioning specified in these conditions,

"environmental targets or receptors"

for **risk assessments** carried out within these conditions, shall mean identified human and environmental populations or components, as specified in these conditions or otherwise agreed by the Agency within these conditions

"groundwater"

means any water contained in underground strata,

"hazard"

means a property that in particular circumstances could lead to harm,

"hazardous waste"

has the meaning as defined by the Hazardous Waste Regulations 2005 or any statutory provisions or regulations amending or replacing them,

"immediately"

for carrying out of actions under the conditions, shall mean without delay and within a reasonable time, taking into account any more immediate direct action necessary to prevent or minimise risk to human health and the environment For carrying out notifications to the Agency, shall also mean by the fastest effective means available (for example, telephone) and confirmed in writing within 1 working day (or such other time as may be agreed by the Agency within the conditions),

"inert waste"

means wastes which will not undergo any significant physical, chemical or biological transformations Inert waste will not dissolve, burn or otherwise physically or chemically react, biodegrade or adversely affect other matter with which it comes into contact in a way likely to give rise to environmental pollution or harm to human health The total leachability and pollutant content of the waste and the ecotoxicity of the leachate must be insignificant and in particular not endanger the quality of surface water and/or groundwater

"maintenance"

for engineering maintenance specified in these conditions, means the process of inspection, testing, repair of the relevant engineering works specified in these conditions,

"probability"

means the quantified expression of chance, denoted either as

- the ratio or percentage of the occurrence of a particular event as one among a number of possible events,
- or as the frequency of occurrence of a particular event in a given period of time,

"received"

for waste being delivered to the site, shall mean delivered to the site and undergoing the waste acceptance procedures, including storage of those wastes during those procedures prior to acceptance of the waste,

"release pathways"

for **risk assessments** carried out within these conditions, shall mean the routes by which defined **hazards** may potentially realise their **consequences**, defined in terms of releases or emissions from the site that go beyond the site containment or boundary via one or more of the following routes, either directly or indirectly **Land; Groundwater, Surface water; Atmosphere,**

"relevant offences"

are offences within the meaning of regulation 3 of the Waste Management Licensing Regulations 1994 or any statutory provisions or regulations amending or replacing them,

"risk"

means a combination of the **probability** and **consequences** of occurrence of a defined **hazard**,

"risk assessment"

means the systematic identification, analysis, estimation and evaluation within a defined **scope** of the defined **risks** of a particular activity, operation, process or design, carried out and reported by suitably qualified or competent persons, using recognised quantified or semi-quantified methods and techniques

Unless otherwise agreed by the Agency within these conditions, a risk assessment shall include and record the following

- definition of the **hazards** associated with an activity, operation, process or design,
- assessment of the **probability** of those **hazards** occurring,
- determination of the potential **consequences** of those hazards for defined **environmental targets or receptors**, taking into account defined **release pathways** and defined protective measures,
- evaluation of the potential **magnitude** of those consequences and the **probability** of their occurrence,

"scope of risk assessment"

means the boundaries of the **risk assessment** and the **risks** to be assessed within those boundaries, as defined in the conditions or otherwise agreed by the Agency within the conditions,

"specified waste management operations"

means the waste management operations authorised by condition 1 1 of this licence,

"surface water"

means any lake, pond, river or watercourse whether natural or artificial,

"the 1994 Regulations"

means the Waste Management Licensing Regulations 1994 and any statutory provisions or regulations amending or replacing them

"the Agency"

means the Environment Agency,

"the Licence Holder"

means the Licence Holder specified in this licence or other person to whom the licence has been transferred in accordance with section 40 of the Environmental Protection Act 1990,

"the operator"

means a person who is in occupation of the site and has responsibility for carrying out day to day activities at the site,

"the site"

means the land, structures, plant and equipment to which this licence relates,

"time periods, e g annually, quarterly, monthly, per year, etc "

Where periods are referred to in conditions, they shall be calculated in the following way

- annually or per year 1 April to 31 March,
- quarterly 1 April to 30 June, 1 July to 30 September, 1 October to 31 December, 1 January to 31 March,
- monthly calendar month,

Unit 4 Eversley Haulage Park, Fleet Road, Eversley, Hampshire, RG27 8ED

- weekly Monday to Sunday.

Where the issue of the licence does not coincide with the start of any of these periods, then any relevant limits for the first period shall apply pro rata,

"waste"

means controlled waste as defined in section 75(4) of the 1990 Act and the Controlled Waste Regulations 1992 or any statutory provisions or regulations amending or replacing them,

Appendices to conditions

Appendix A Permitted Wastes (Condition 1.2.1)

Permitted Waste Categories	European Waste Catalogue Chapter and Code
<u>Inert Wastes</u>	17 Construction and Demolition Wastes (Including Excavated Soil From Contaminated Sites) 17 01 01 Concrete 17 01 02 Bricks 17 01 03 Tiles and ceramics 17 01 07 Mixtures of concrete, bricks, tiles and ceramics other than those mentioned in 17 01 06 17 02 02 Glass
<u>Metal Wastes (Non-Hazardous)</u>	17 Construction and Demolition Wastes (Including Excavated Soil From Contaminated Sites) 17 04 01 Copper, bronze, brass 17 04 02 Aluminium 17 04 03 Lead 17 04 04 Zinc 17 04 05 Iron and steel 17 04 06 Tin 17 04 07 Mixed metals 17 04 11 Cables other than those mentioned in 17 04 10
<u>Other Wastes (Non-Hazardous)</u>	17 Construction and Demolition Wastes (Including Excavated Soil From Contaminated Sites) 17 02 01 Wood 17 02 03 Plastic 17 03 02 Bituminous mixtures other than those mentioned in 17 03 01 17 05 04 Soil and stones other than those mentioned in 17 05 03 17 05 06 Dredging spoil other than those mentioned in 17 05 05 17 05 08 Track ballast other than those mentioned in 17 05 07 17 06 04 Insulation materials other than those mentioned in 17 06 01 and 17 06 03 17 08 02 Gypsum-based construction materials other than those mentioned in 17 08 01 17 09 04 Mixed construction and demolition wastes other than those mentioned in 17 09 01, 17 09 02 and 17 09 03
<u>Hazardous Wastes</u>	17 Construction and Demolition Wastes (Including Excavated Soil From Contaminated Sites) 17 06 05* Construction materials containing asbestos

Unit 4 Eversley Haulage Park, Fleet Road, Eversley, Hampshire, RG27 8ED

Appendix B Format for summary records of wastes accepted and removed (Condition 6.2.2)

Please see the following 2 pages

For Environment
Agency use only

Date received

Date processed

Local site licence number

EA/WML number

Original reference


**ENVIRONMENT
AGENCY**

Waste return

Environmental Protection Act 1990

- Use this form to tell us the type and quantity of controlled waste you processed at each licensed facility within your site.
- Please read through the whole form and guidance notes before you start filling anything in.
- Please send the completed form back to us at the address on the left by the return date specified on page 2 of the notes.

1.1 The return period is tick only one

☐ Month

☐ Quarter

from

to

☐ Year

2.1 Site operator

Site name

WML number

Site address

Postcode

Phone

Email

2.2 Type of facility see your waste management licence

2.3 Was a weighbridge used?

 No ☐

 Yes ☐ please tell us the proportion weighed

percentage

2.4 Are you operating a landfill site?

 No ☐ go to section '3 Waste received on site' on page 2

 Yes ☐
Landfill sites only as at 31 March in the current year

2.5 Give the remaining void space covered by the licence

cubic metres

2.6 Was the site fully surveyed before 31 March in the current year?

 No ☐

 Yes ☐ please tell us how the void space was calculated

Now go to question 2.8

2.7 How have you estimated the remaining void space? For example visually or other method

2.8 Remaining life of site

years

Now go to sections 3 and 4 on page 2

Please make sure you have filled in all the sections that apply to you before signing this declaration.

I certify that the information in this return is correct to the best of my knowledge and belief.

 I enclose ☐ WMS3 continuation sheets

Signature

Name

Position

Phone


Date

The information you provide will be used by the Environment Agency to enable it to fulfil its regulatory and waste management planning responsibilities.

For full information about how the data in this form will be used please read the guidance notes that come with the form.


Please read the guidance notes 'How to fill in the form', and use the continuation sheet WMS3 provided, or a copy of it, if you need to.
In the last column D = final disposal U = used on site S = special waste (a consignment note is needed for special waste).
F = from another facility, for example a transfer station M = municipal biodegradable waste O = other biodegradable waste

Description of waste	Waste classification code	Origin*	State solid, powder, sludge, liquid, gas	Weight in tonnes	Additional information					
					D	U	S	F	M	O
					☐	☐	☐	☐	☐	☐
					☐	☐	☐	☐	☐	☐
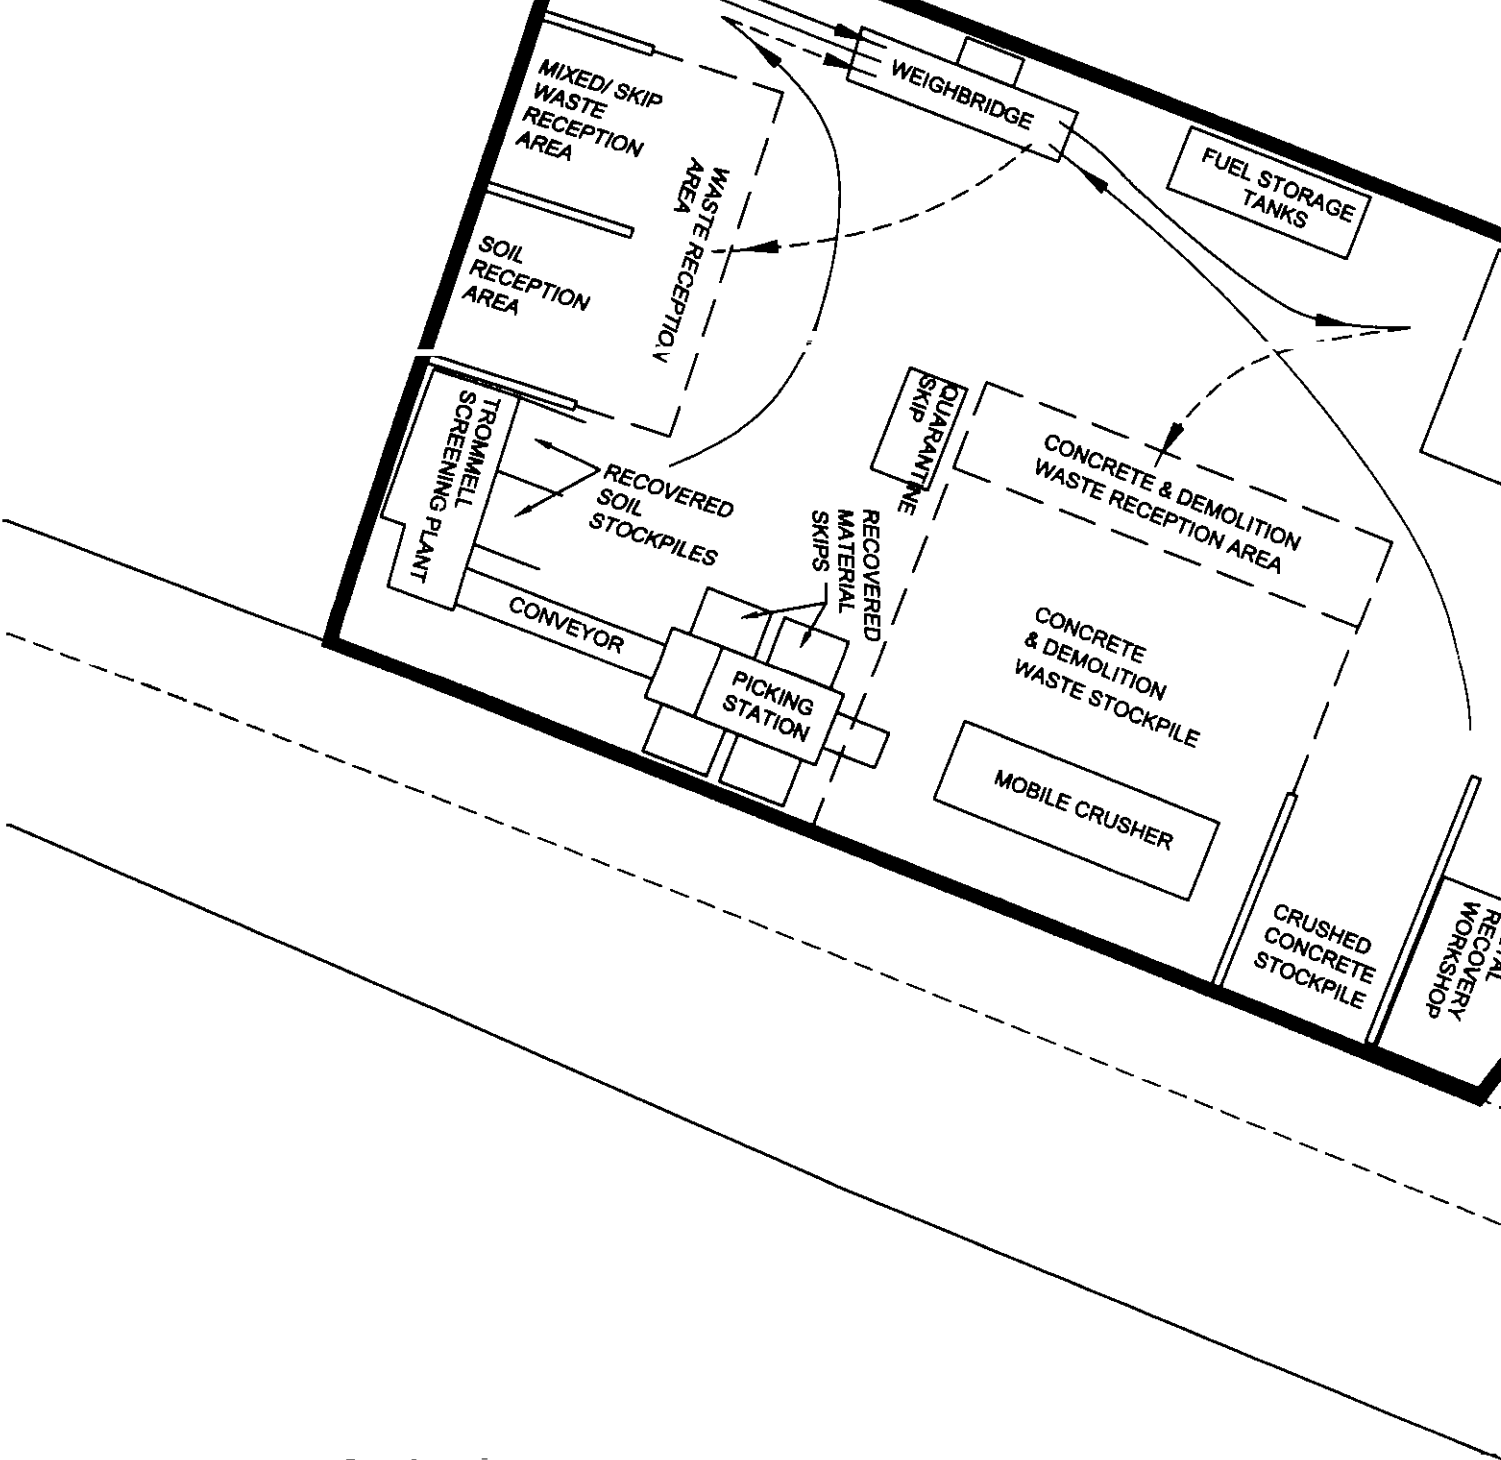

-  DELIVERY VEHICLE ROUTES
-  REVERSING PATH
-  VEHICLE ROUTE LEAVING THE SITE
-  REVERSING PATH

Revision	Issue Date	Issue By	Comments
0	FEB 2005	DS	

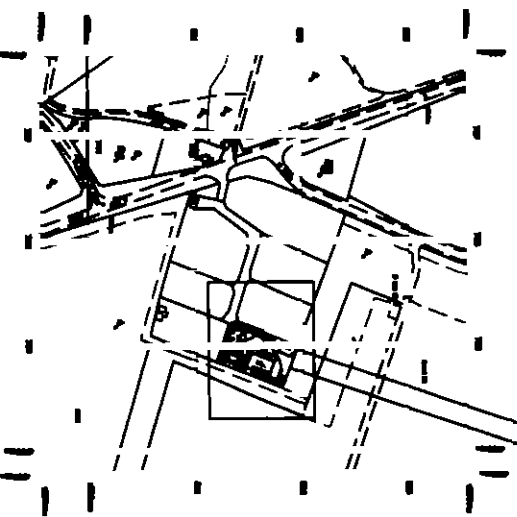

Site UNIT 4 EVERSLEY HAULAGE PARK
 Project WASTE MANAGEMENT LICENCE APPLICATION
 Drawing
Site Plan

Date	FEBRUARY 2005	Drawing No
Scale	1:250	2

40 842 002 01 RCUEHPMULASPO 44MLR
 7 WORMAL PARK
 WORMINGHALL
 AYLESBURY, BUCCS
 HP18 8PH
 T 01844 337380
 F 01844 337381
 www.slrconsulting.co.uk

SLR

Unit 4 Eversley Haulage Park, Fleet Road, Eversley, Hampshire, RG27 8ED

EXPLANATORY NOTES - Including rights of appeal

RIGHTS OF APPEAL

Section 43(1) of the Environmental Protection Act 1990 provides that

- Where, except in pursuance of a direction given by the Secretary of State,
- a) an application for a licence or a modification of the conditions of a licence is rejected,
 - b) a licence is granted subject to conditions,
 - c) the conditions of a licence are modified,
- the applicant may appeal from the decision to the Secretary of State

Therefore if you feel aggrieved by the decision detailed on the attached notice, you may obtain the appropriate form on which to give written notice of an appeal from

The Planning Inspectorate
 Environment Appeals Team
 Room 4/12, Eagle Wing
 Temple Quay House
 2 The Square
 Temple Quay
 BRISTOL
 BS1 6PN
 Tel 0117 372 8726
 Fax 0117 372 8139

This notice of appeal should be accompanied by the following information

- a) a statement of the grounds of appeal,
- b) a copy of any appellant's application and any supporting documents,
- c) a copy of the waste management licence,
- d) a copy of any correspondence relevant to the appeal,
- e) a copy of any other document relevant to the appeal including, in particular, any relevant consent, determination, notice, planning permission, established use certificate or certificate of lawful use or development, and
- f) a statement indicating whether you wish the appeal to be in the form of a hearing or on the basis of written representations

You are also required to serve a copy of your notice of appeal, together with any of the above documents that have accompanied your appeal, on the Environment Agency (at the address below)

You should appeal within 6 months of the date that the attached notice takes effect but the Secretary of State may allow notice of appeal to be given after the expiry of this time period

Environment Agency
 Swift House
 Frimley Business Park
 Frimley
 Camberley
 Surrey
 GU16 7SQ

EAWML 83582

Date of Issue 03/03/2006