

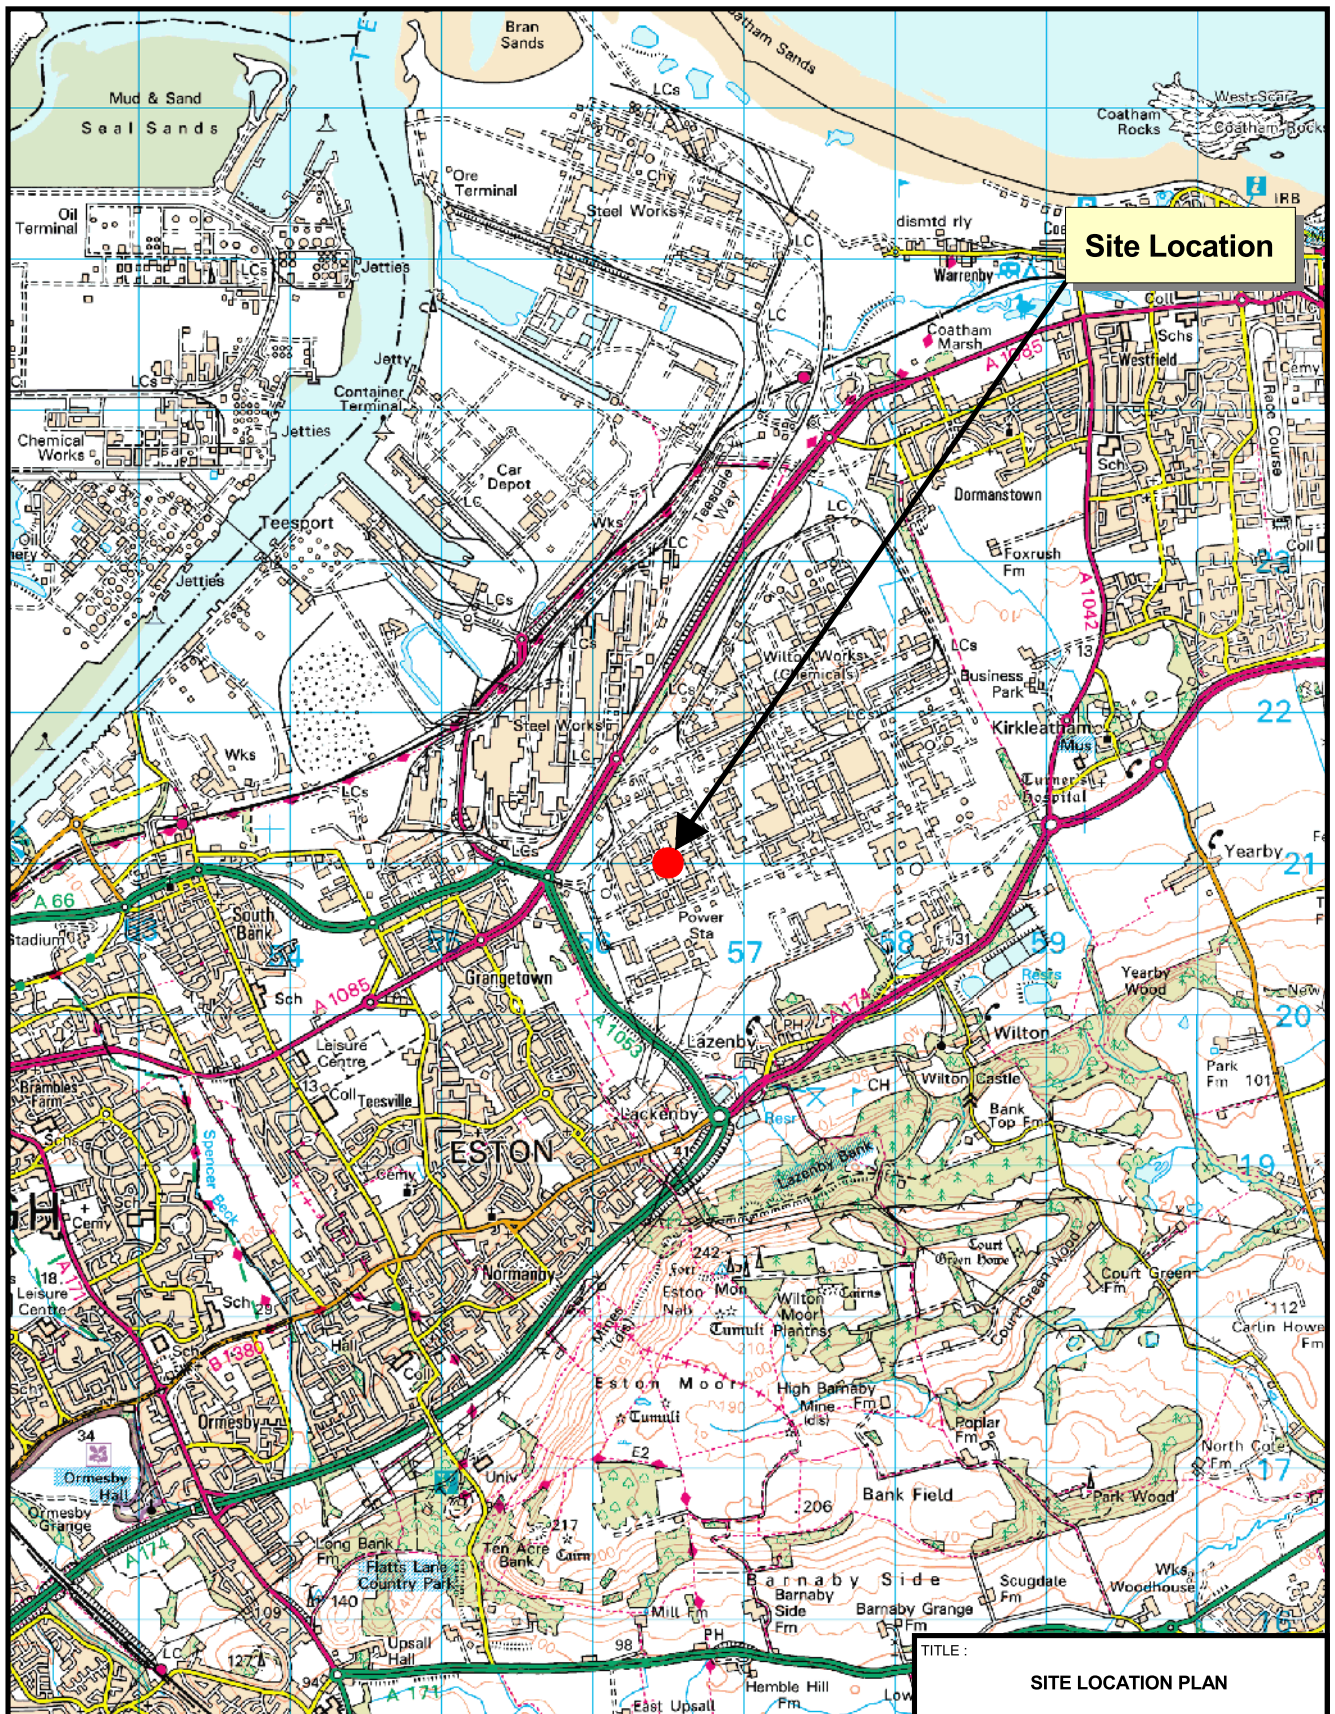


FIGURES

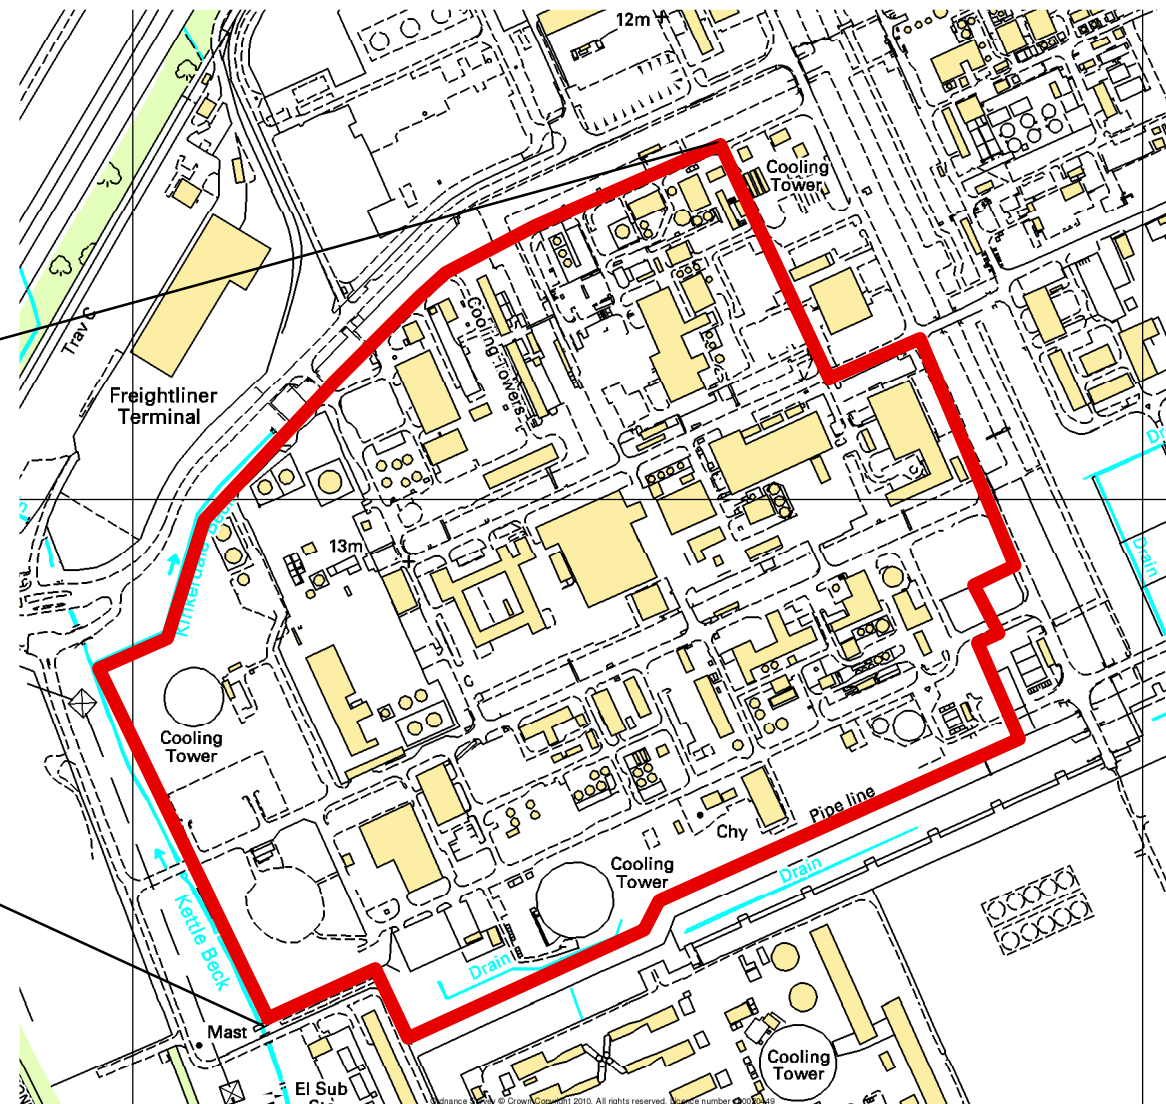

REPRODUCED FROM OS 1:50,000 SCALE BY PERMISSION OF ORDNANCE SURVEY® ON BEHALF OF THE CONTROLLER OF HER MAJESTY'S STATIONERY OFFICE. © CROWN COPYRIGHT. ALL RIGHTS RESERVED. LICENCE NUMBER 100020449. CONTACT ARCADIS UK IN CASE ANY QUERY

LEGEND	NOTES	TITLE : SITE LOCATION PLAN	
 SITE LOCATION		SITE : INVISTA WILTON	
		CLIENT : INVISTA TEXTILES (UK) LTD	
		PROJECT : 96010.03	FIGURE 1
		DATE : 30/04/10	DRAWN BY : BNB
		DRG No : 9601003.apr / SLP	
		SCALE : 1 : 50,000	PRINT : A4
		 ARCADIS infrastructure, environment, buildings 2 Craven Court, Newmarket, CB8 7FA www.arcadis-uk.com	

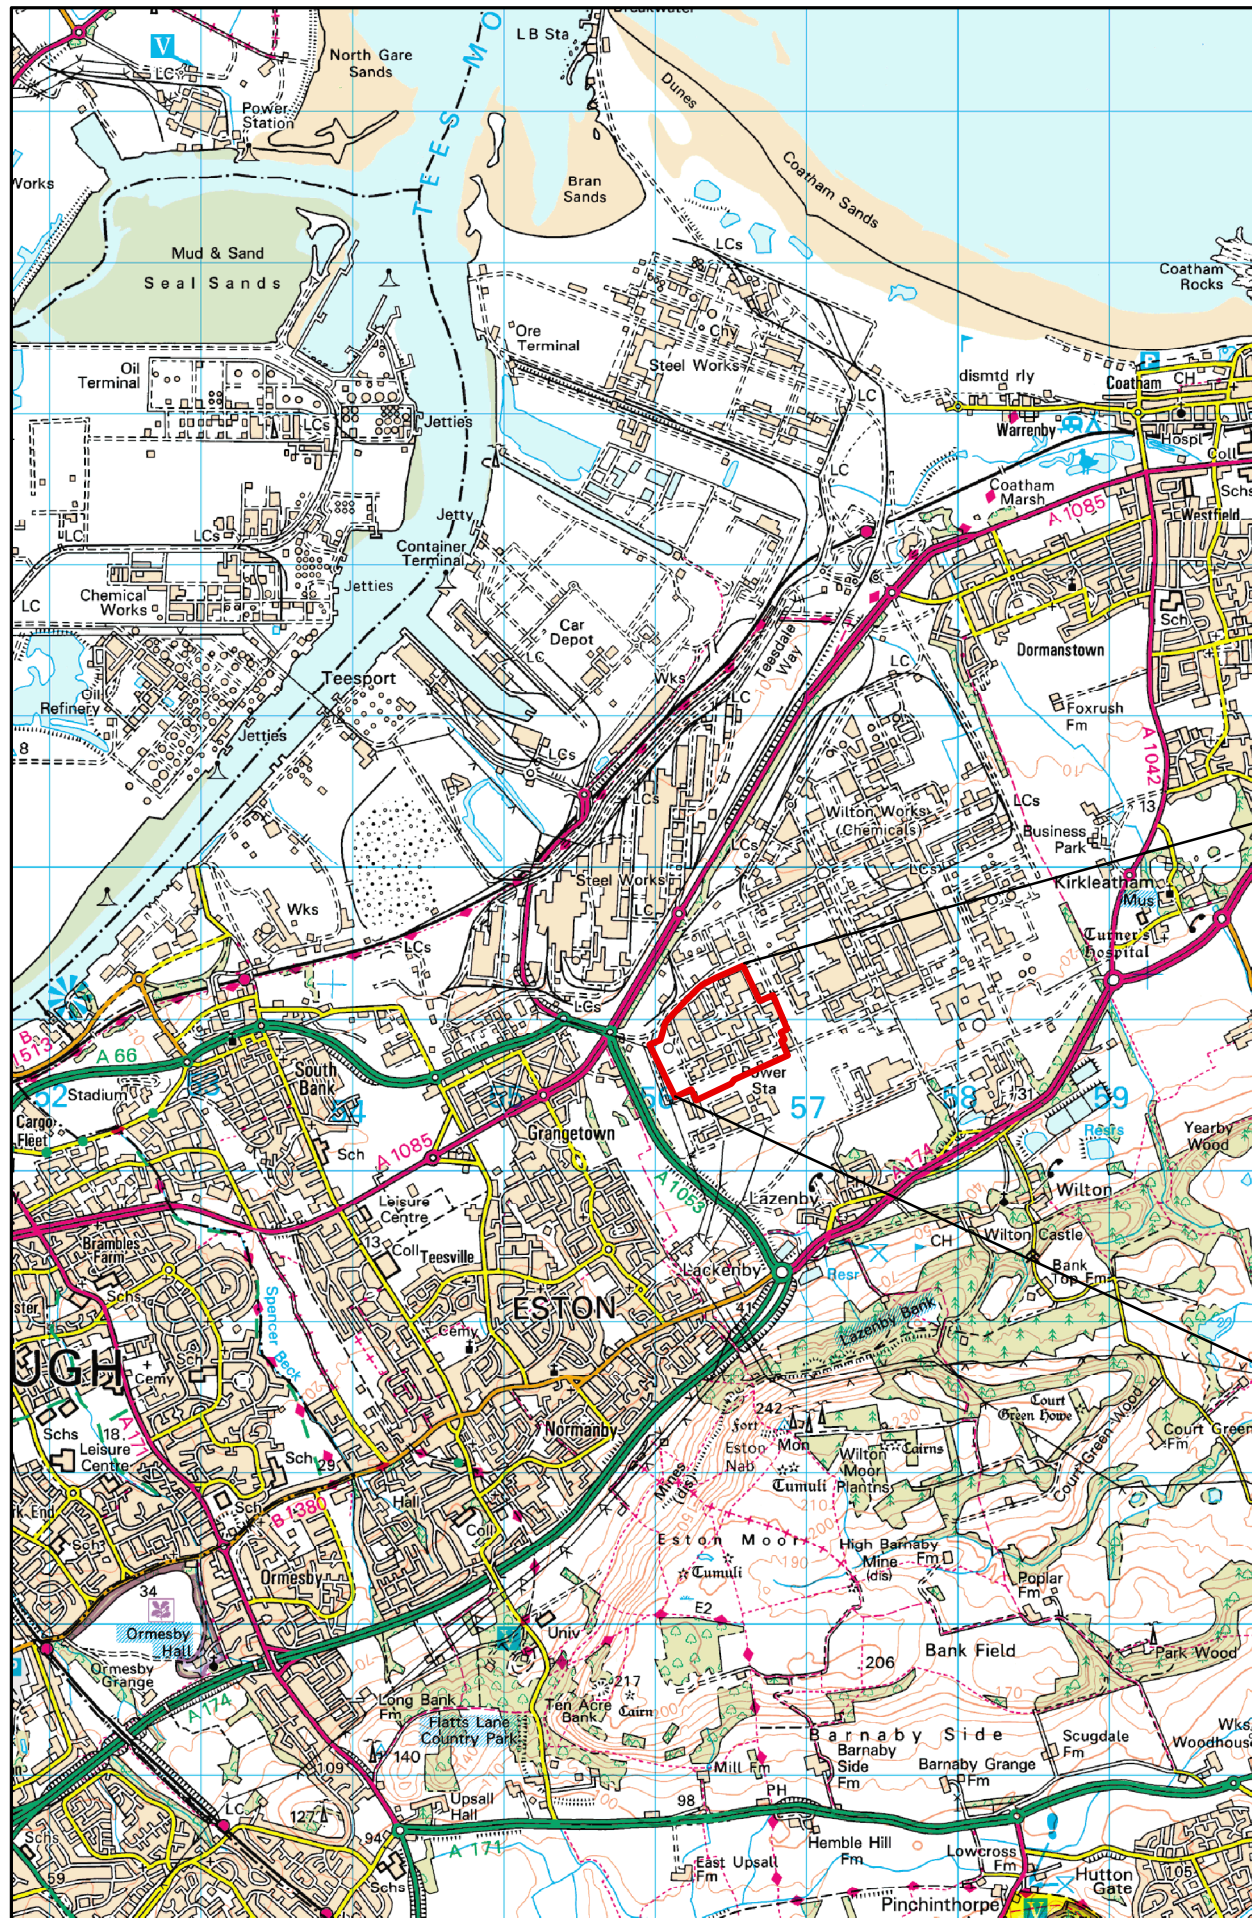

LEGEND



NOTES

TITLE: **SITE BOUNDARY AND
LOCATION OF KETTLE BECK**

SITE: **INVISTA**

CLIENT: **INVISTA TEXTILES (UK) LTD**

PROJECT: **96010.03** **FIGURE 2**

DATE: 06/05/10 DRAWN BY: ASZ

DRG No.: 960100314 GIS


SCALE: PRINT: A3



SOUTH

NORTH

POTENTIAL MIGRATION PATHWAY FROM
MADE GROUND TO WET SAND LENSES

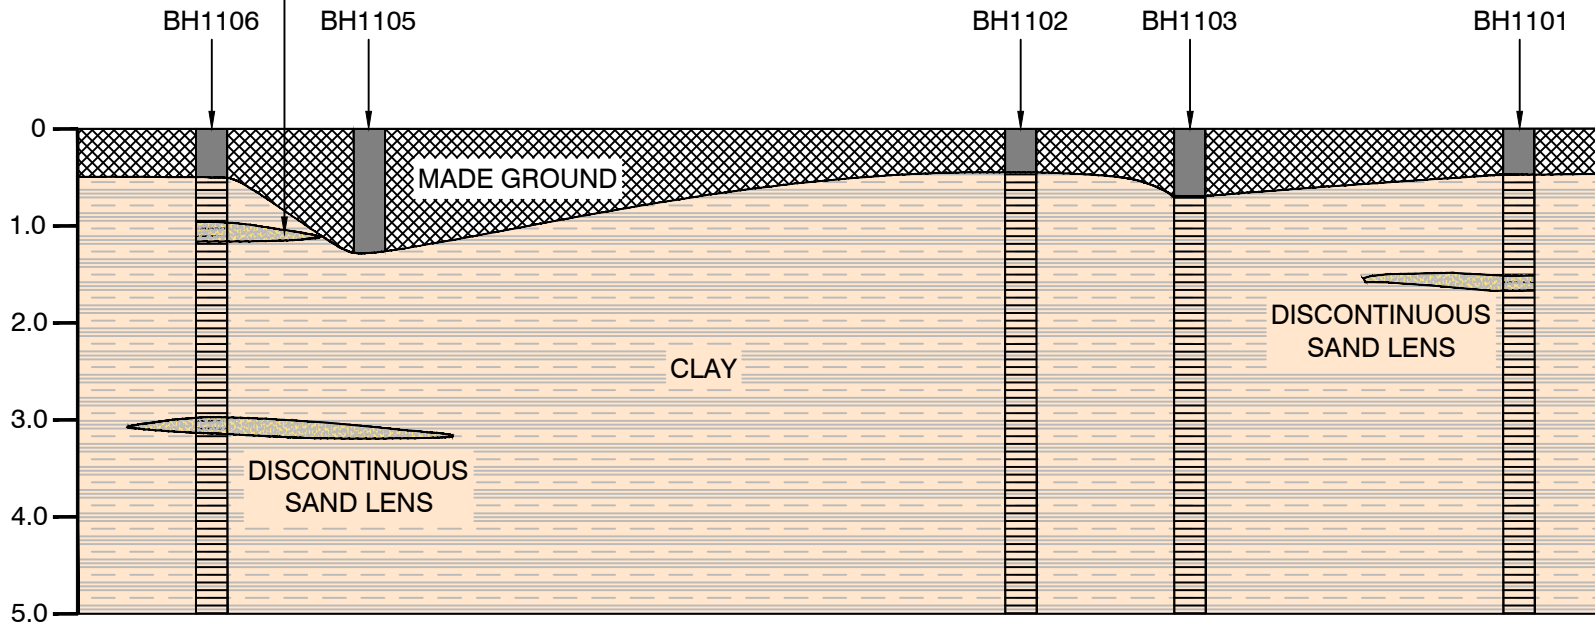


KEY

NOTES

NOT TO SCALE

REV	DATE	COMMENT	CAD

TITLE:	GEOLOGICAL SECTION		
SITE:	INVISTA WILTON		
CLIENT:	INVISTA TEXTILES (UK) LTD		
PROJECT:	96010.03	FIGURE 3	
DATE: 04/05/10	DRAWN: BNB	REV:	-
DRG.No.: 960100305-CAD	PRINT:	A4	

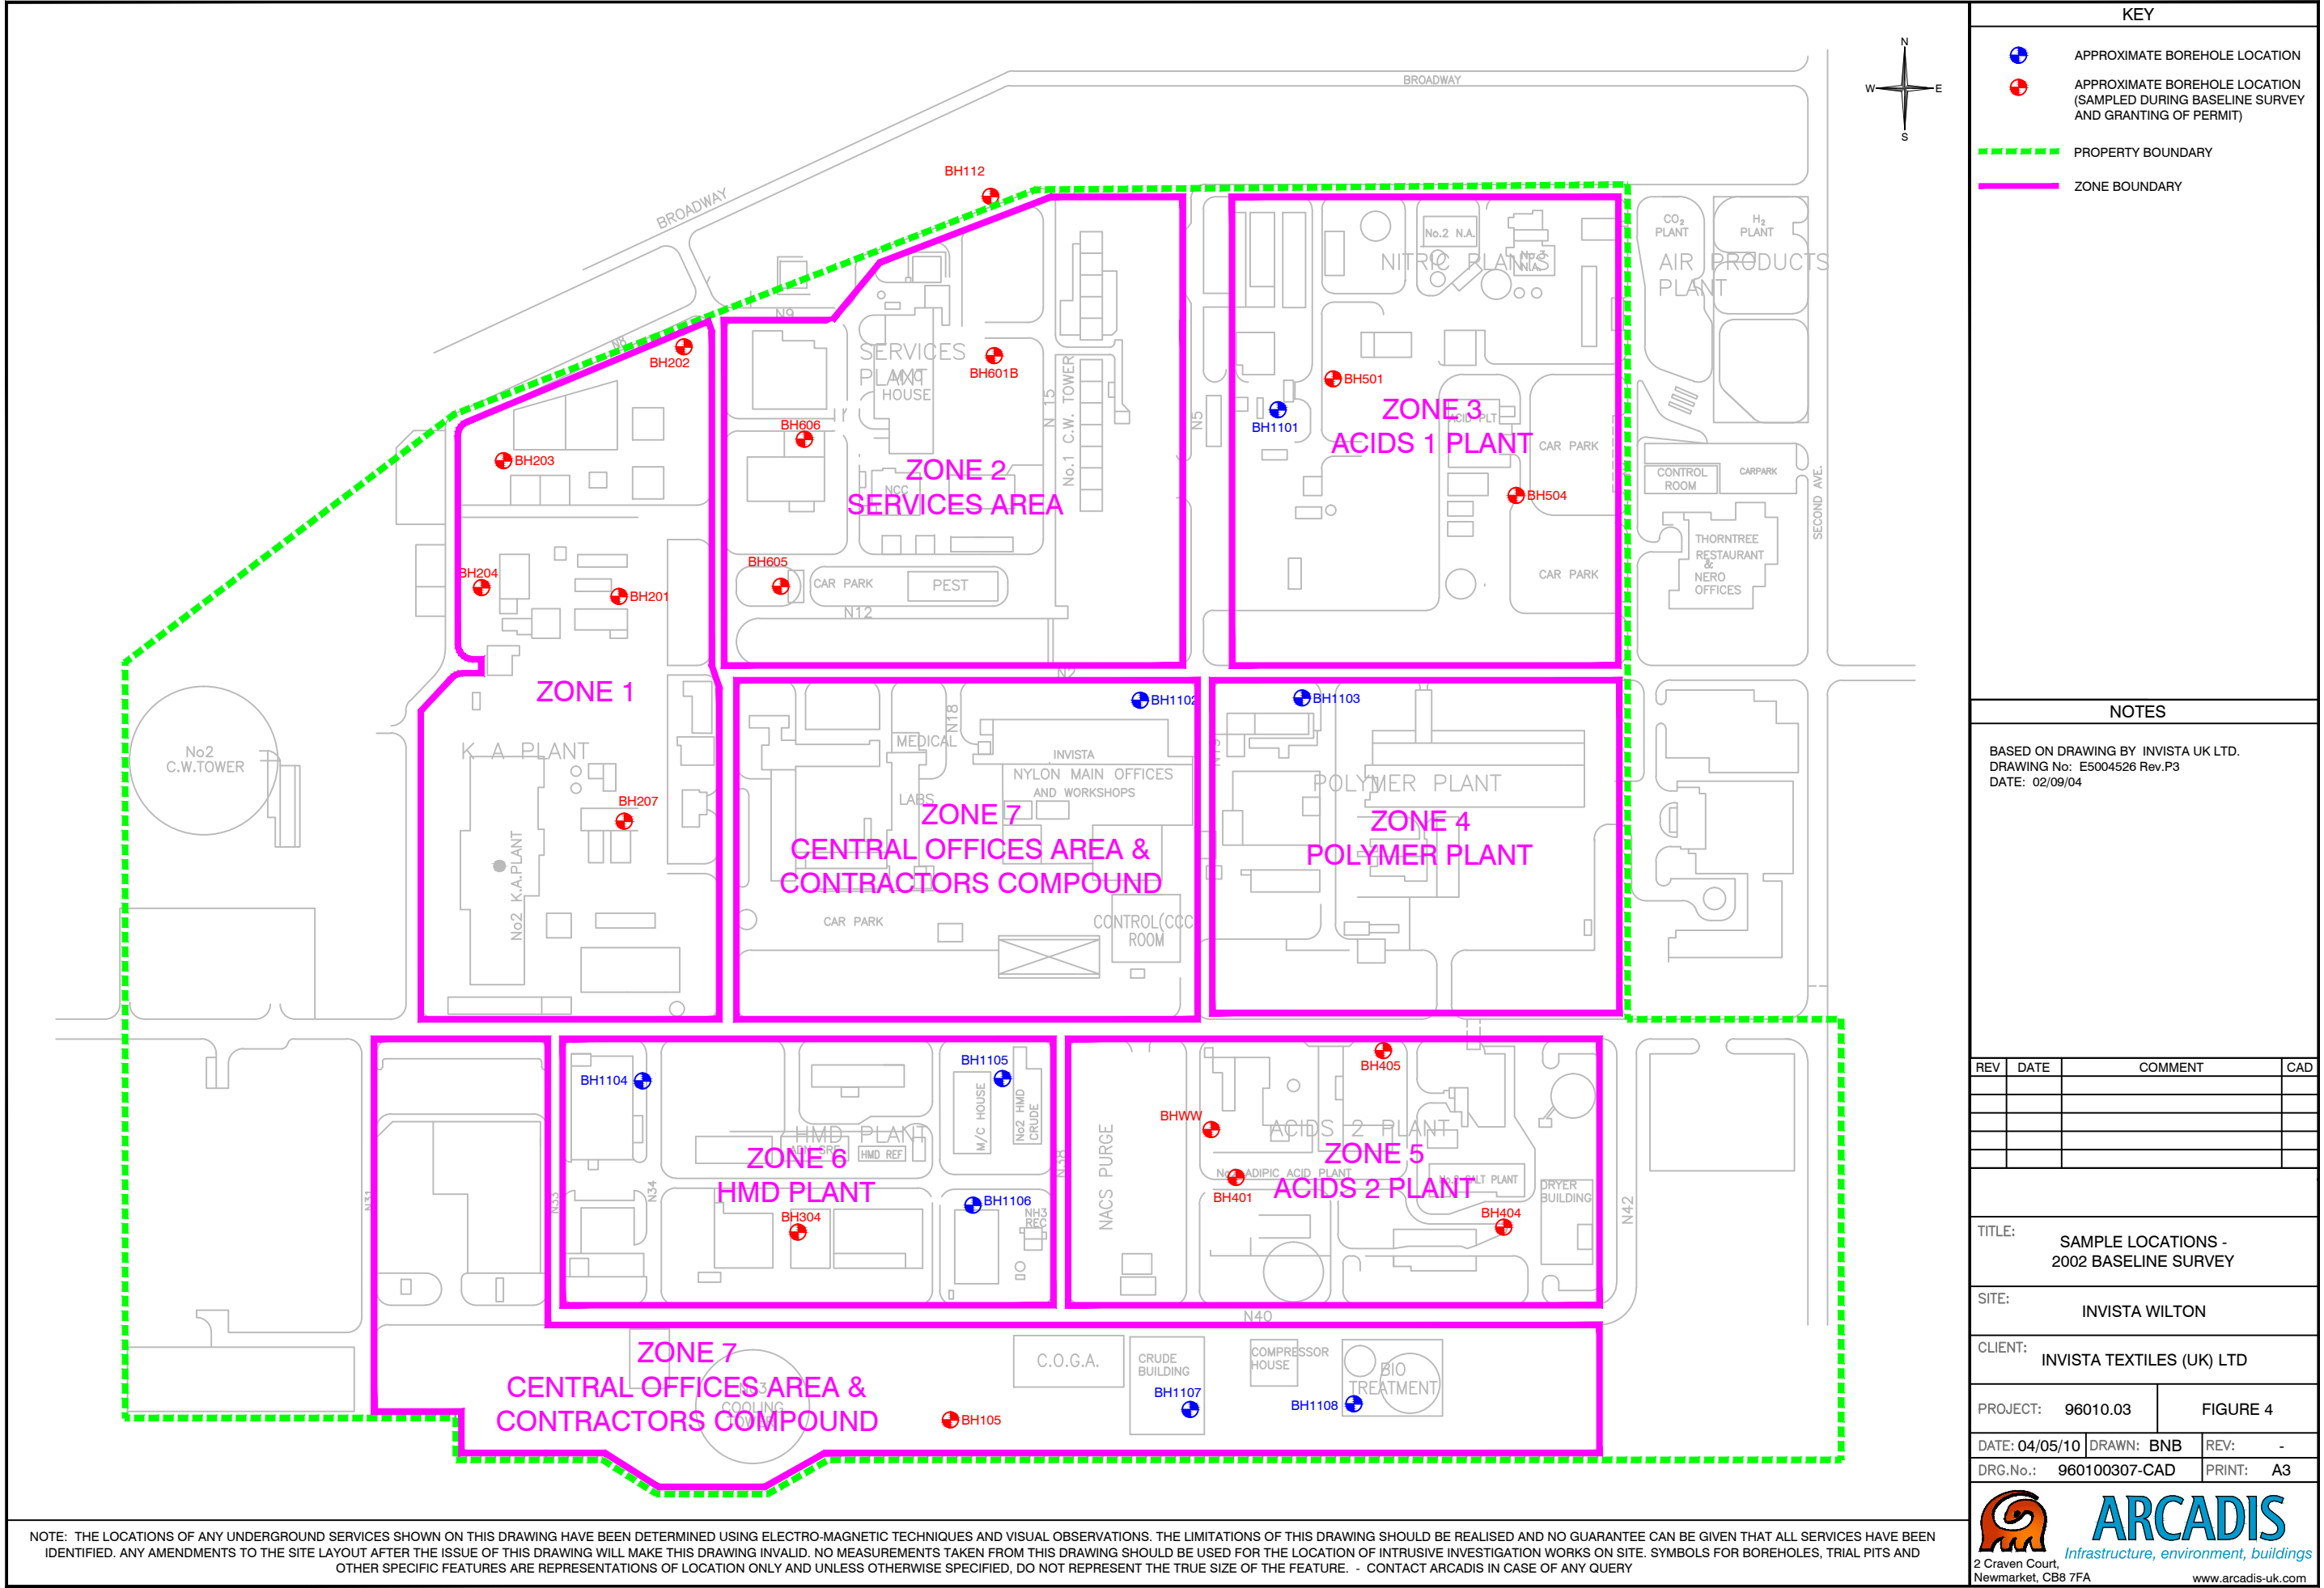

KEY

APPROXIMATE BOREHOLE LOCATION

APPROXIMATE BOREHOLE LOCATION
(SAMPLED DURING BASELINE SURVEY
AND GRANTING OF PERMIT)

PROPERTY BOUNDARY

ZONE BOUNDARY

NOTES

BASED ON DRAWING BY INVISTA UK LTD.
DRAWING No: E5004526 Rev.P3
DATE: 02/09/04

REV	DATE	COMMENT	CAD

TITLE:

SAMPLE LOCATIONS -
2002 BASELINE SURVEY

SITE:

INVISTA WILTON

CLIENT:

INVISTA TEXTILES (UK) LTD

PROJECT:

96010.03

FIGURE 4

DATE: 04/05/10

DRAWN: BNB

REV: -

DRG.No.:

960100307-CAD

PRINT: A3


ARCADIS

Infrastructure, environment, buildings

2 Craven Court,
Newmarket, CB8 7FA

www.arcadis-uk.com

NOTE: THE LOCATIONS OF ANY UNDERGROUND SERVICES SHOWN ON THIS DRAWING HAVE BEEN DETERMINED USING ELECTRO-MAGNETIC TECHNIQUES AND VISUAL OBSERVATIONS. THE LIMITATIONS OF THIS DRAWING SHOULD BE REALISED AND NO GUARANTEE CAN BE GIVEN THAT ALL SERVICES HAVE BEEN IDENTIFIED. ANY AMENDMENTS TO THE SITE LAYOUT AFTER THE ISSUE OF THIS DRAWING WILL MAKE THIS DRAWING INVALID. NO MEASUREMENTS TAKEN FROM THIS DRAWING SHOULD BE USED FOR THE LOCATION OF INTRUSIVE INVESTIGATION WORKS ON SITE. SYMBOLS FOR BOREHOLES, TRIAL PITS AND OTHER SPECIFIC FEATURES ARE REPRESENTATIONS OF LOCATION ONLY AND UNLESS OTHERWISE SPECIFIED, DO NOT REPRESENT THE TRUE SIZE OF THE FEATURE. - CONTACT ARCADIS IN CASE OF ANY QUERY

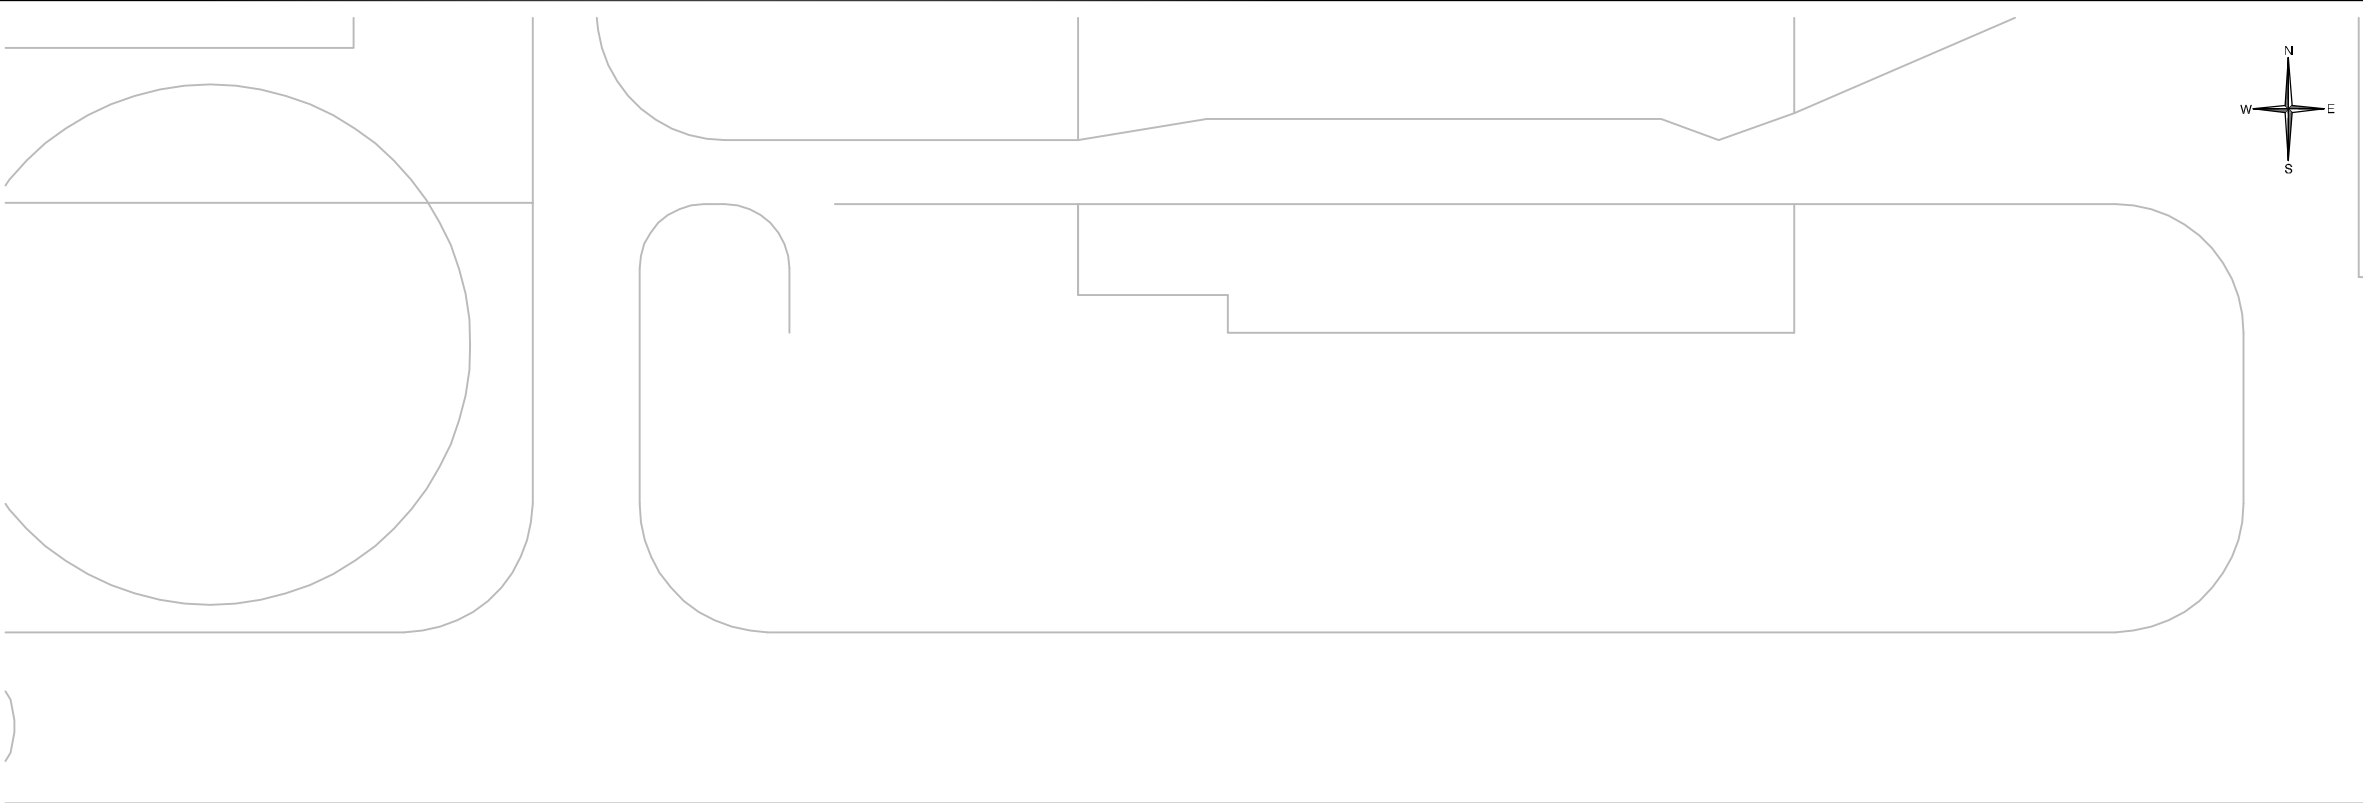

KEY

APPROXIMATE WELL LOCATION

PROPERTY BOUNDARY

NOTES

BASED ON DRAWING BY INVISTA UK LTD.
DRAWING No: E5004526 Rev.P3
DATE: 02/09/04

REV	DATE	COMMENT	CAD

TITLE:

WALE AND DUMP TANK
LEAK DETECTION WELLS

SITE:

INVISTA WILTON

CLIENT:

INVISTA TEXTILES (UK) LTD

PROJECT:

96010.03

FIGURE 5

DATE: 04/05/10

DRAWN: BNB

REV: -

DRG.No.:

960100308-CAD

PRINT: A3



ARCADIS


Infrastructure, environment, buildings

2 Craven Court,
Newmarket, CB8 7FA

www.arcadis-uk.com

NOTE: THE LOCATIONS OF ANY UNDERGROUND SERVICES SHOWN ON THIS DRAWING HAVE BEEN DETERMINED USING ELECTRO-MAGNETIC TECHNIQUES AND VISUAL OBSERVATIONS. THE LIMITATIONS OF THIS DRAWING SHOULD BE REALISED AND NO GUARANTEE CAN BE GIVEN THAT ALL SERVICES HAVE BEEN IDENTIFIED. ANY AMENDMENTS TO THE SITE LAYOUT AFTER THE ISSUE OF THIS DRAWING WILL MAKE THIS DRAWING INVALID. NO MEASUREMENTS TAKEN FROM THIS DRAWING SHOULD BE USED FOR THE LOCATION OF INTRUSIVE INVESTIGATION WORKS ON SITE. SYMBOLS FOR BOREHOLES, TRIAL PITS AND OTHER SPECIFIC FEATURES ARE REPRESENTATIONS OF LOCATION ONLY AND UNLESS OTHERWISE SPECIFIED, DO NOT REPRESENT THE TRUE SIZE OF THE FEATURE. - CONTACT ARCADIS IN CASE OF ANY QUERY

Wilton Nylon H Drain

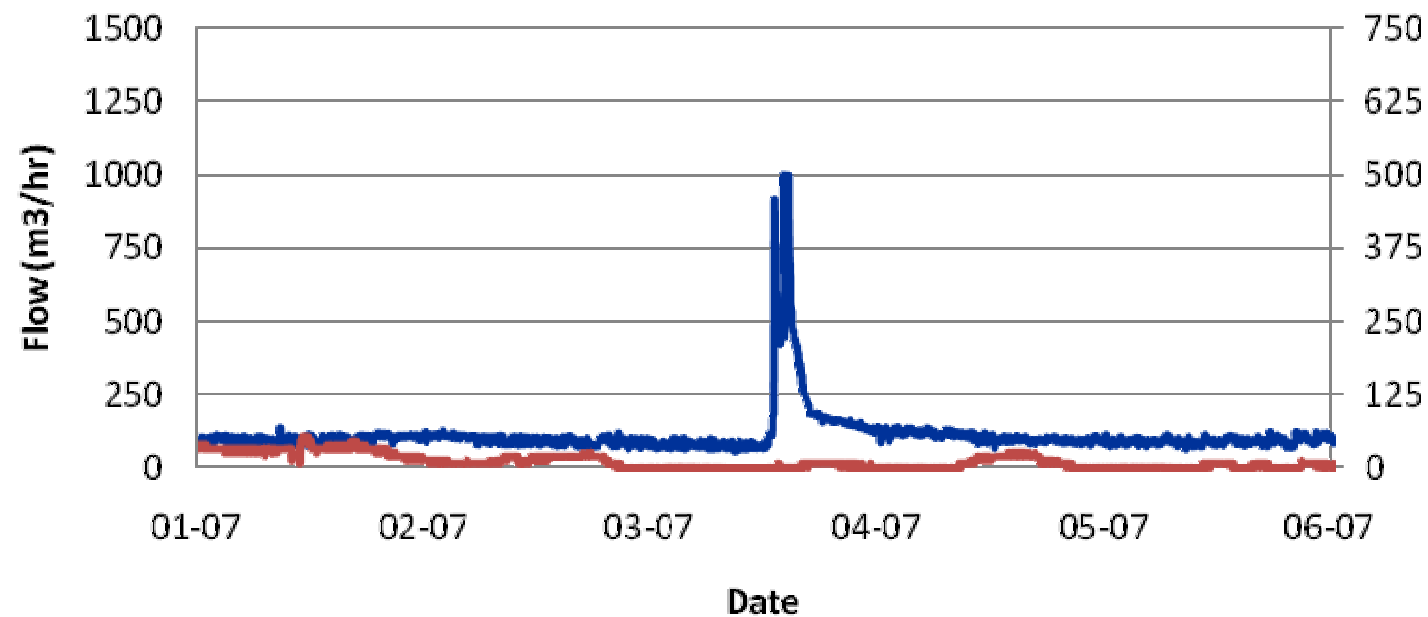


NOTES

REV	DATE	COMMENT	CAD

TITLE:	IP21 DATA FOR W1		
SITE:	INVISTA WILTON		
CLIENT:	INVISTA TEXTILES (UK) LTD		
PROJECT:	96010.03	FIGURE 6	
DATE: 04/05/10	DRAWN: BNB	REV:	-
DRG.No.: 960100309-CAD	PRINT:	A4	


Wilton Nylon NY Drain

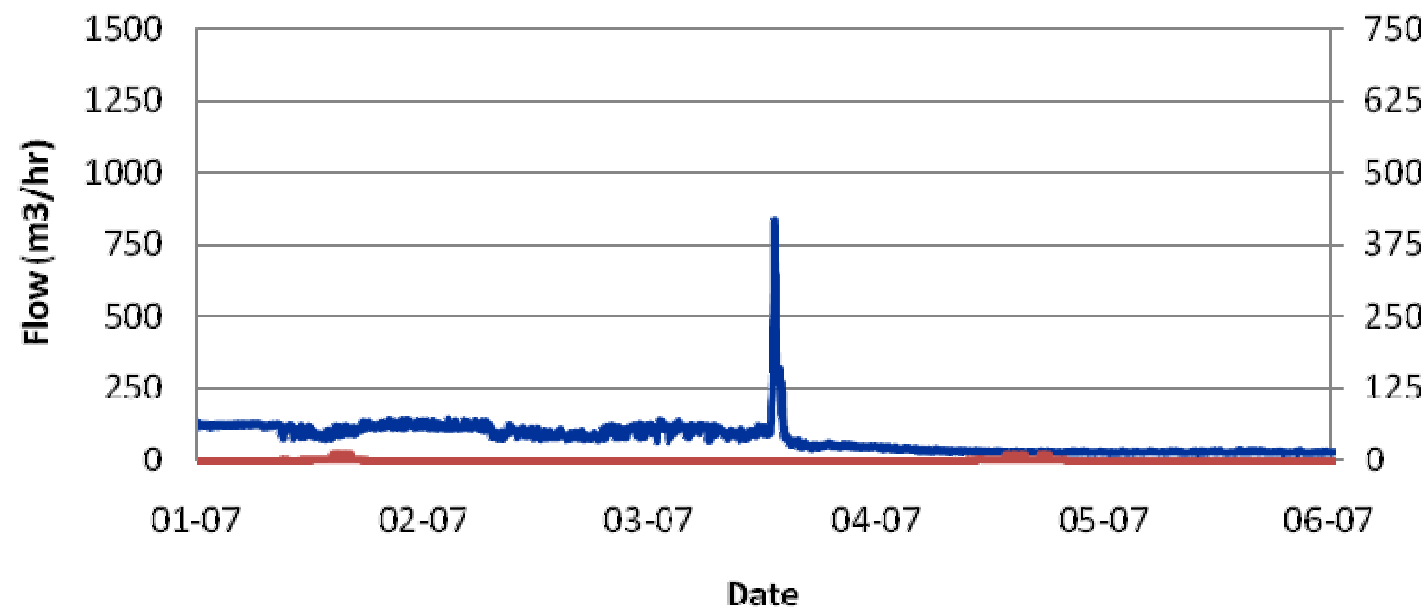

NOTES

REV	DATE	COMMENT	CAD

TITLE:		IP21 DATA FOR W4	
SITE:		INVISTA WILTON	
CLIENT:		INVISTA TEXTILES (UK) LTD	
PROJECT:		96010.03	FIGURE 7
DATE: 04/05/10	DRAWN: BNB	REV: -	
DRG.No.: 960100310-CAD	PRINT: A4		

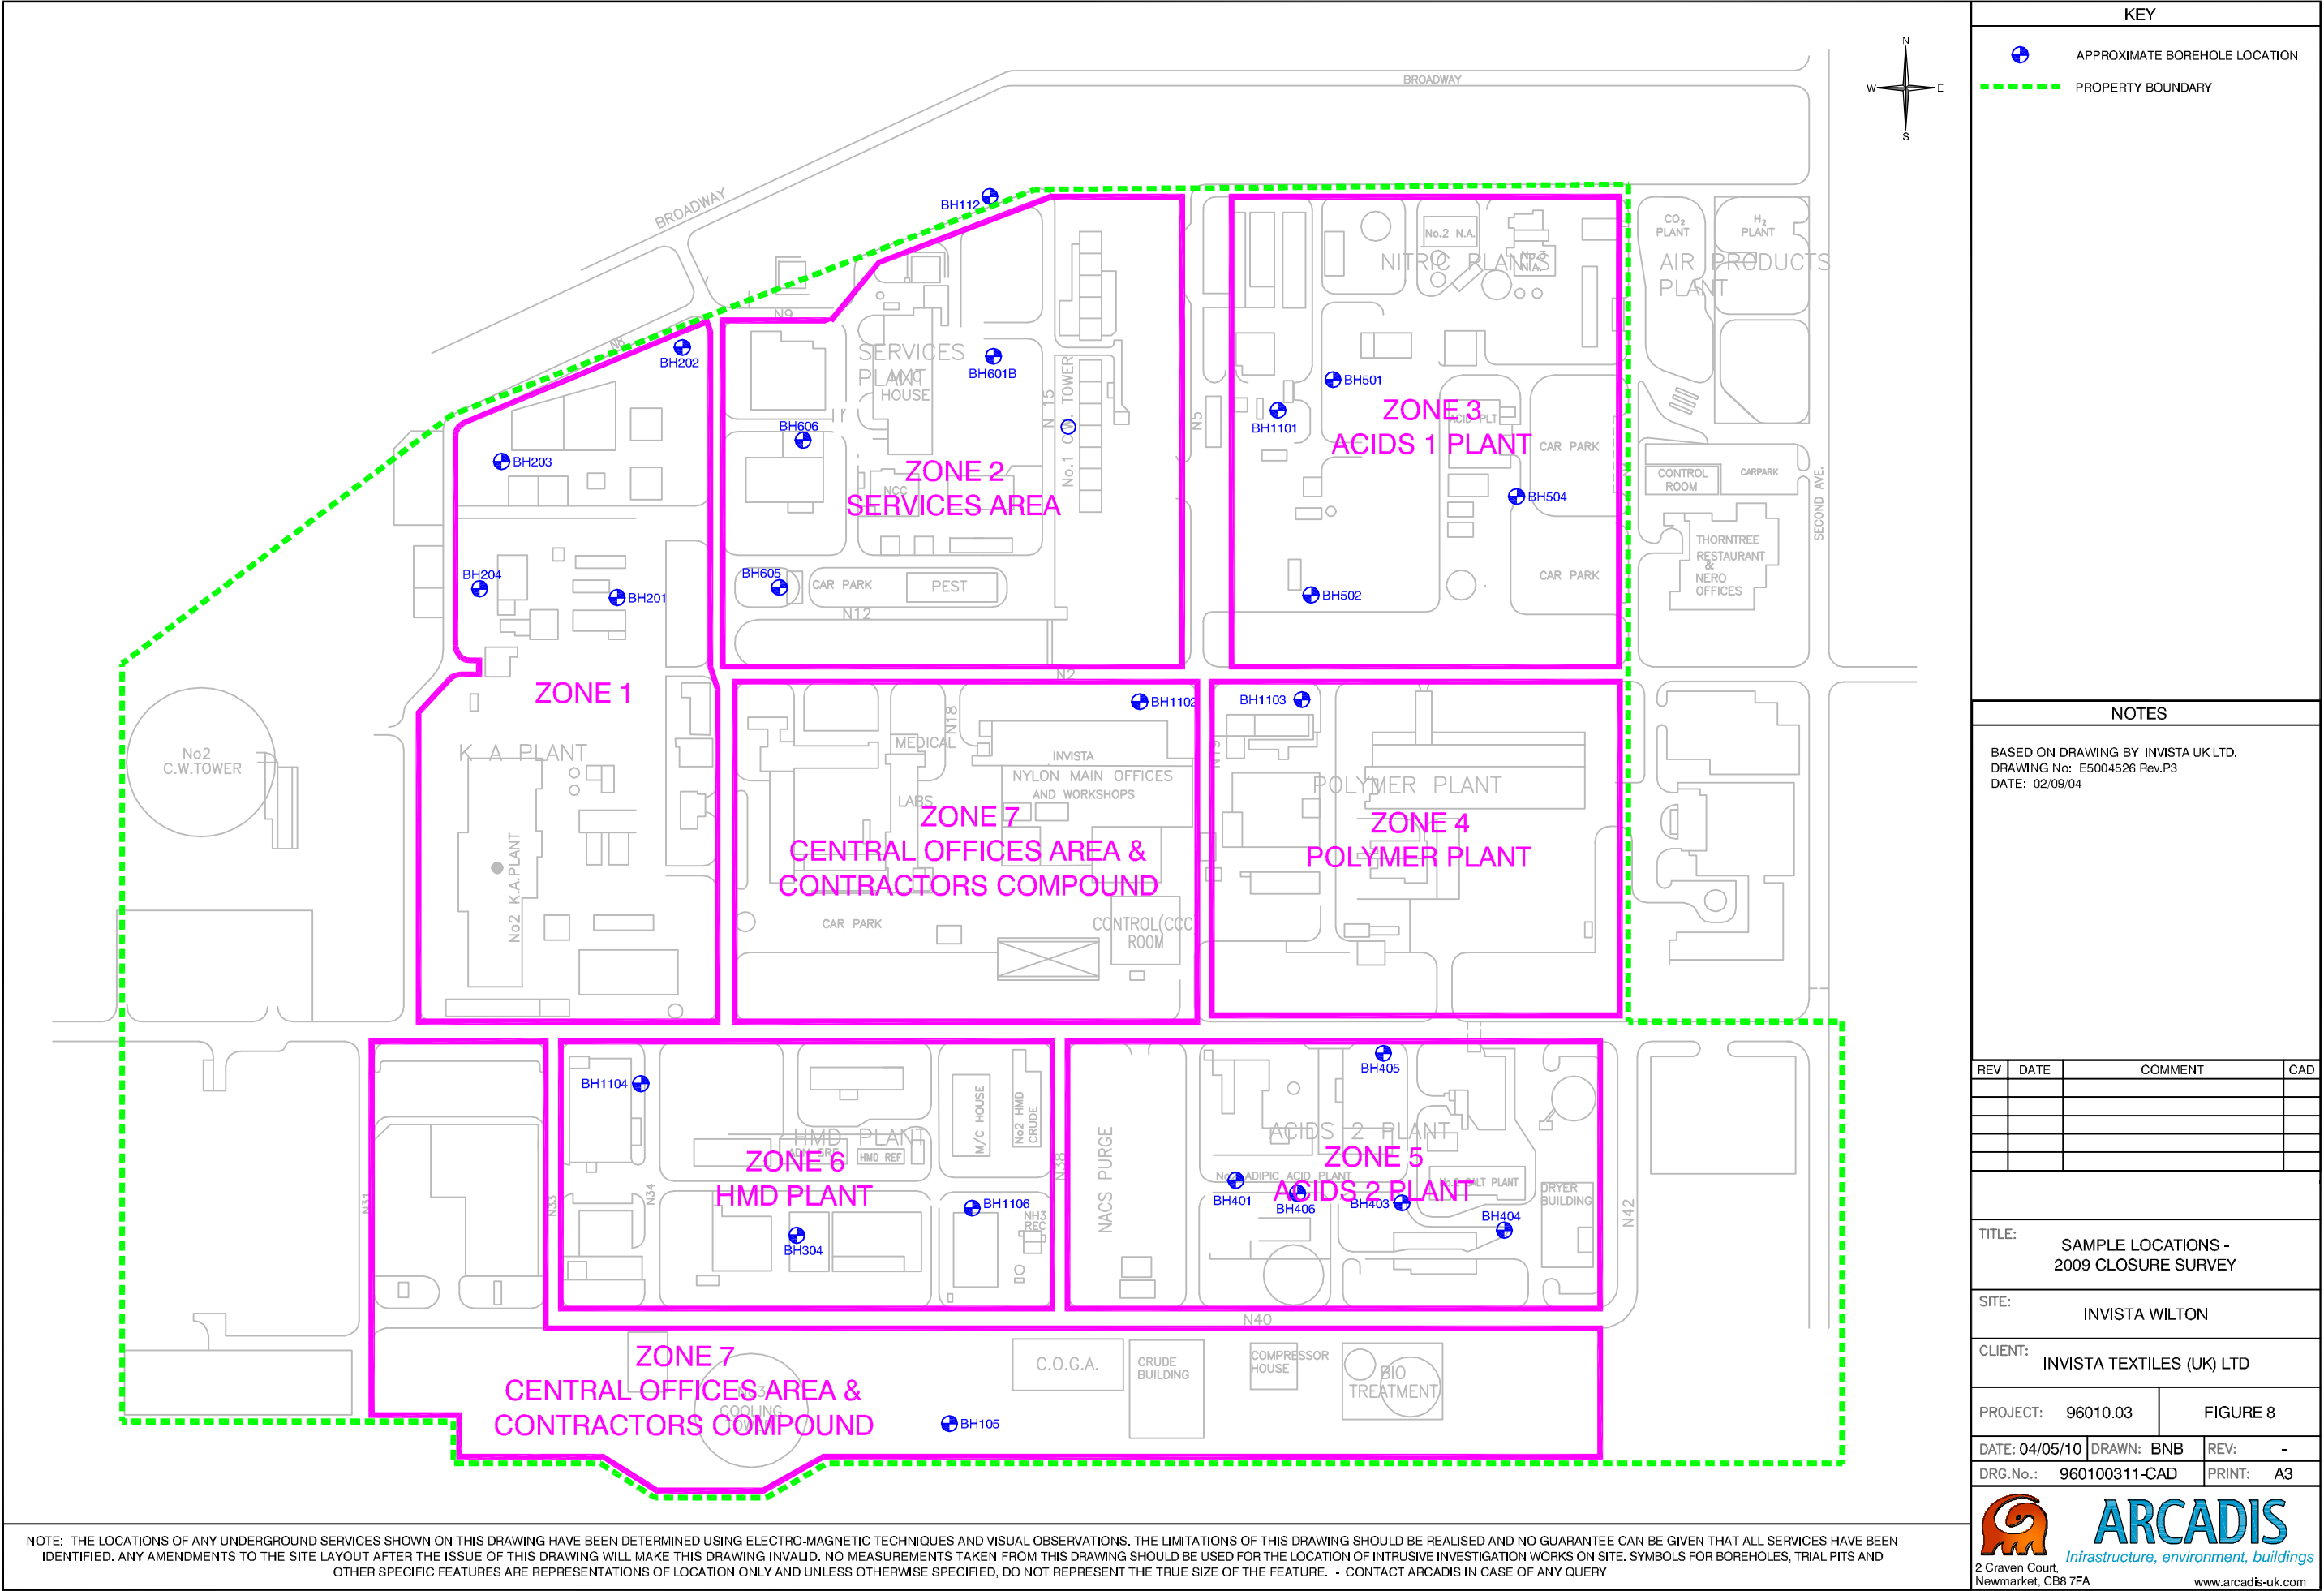

KEY

APPROXIMATE BOREHOLE LOCATION

PROPERTY BOUNDARY

NOTES

BASED ON DRAWING BY INVISTA UK LTD.
DRAWING No: E5004526 Rev.P3
DATE: 02/09/04

REV	DATE	COMMENT	CAD

TITLE:

SAMPLE LOCATIONS -
2009 CLOSURE SURVEY

SITE:

INVISTA WILTON

CLIENT:

INVISTA TEXTILES (UK) LTD

PROJECT:

96010.03

FIGURE 8

DATE: 04/05/10

DRAWN: BNB

REV: -

DRG.No.:

960100311-CAD

PRINT: A3


ARCADIS


Infrastructure, environment, buildings


2 Craven Court,
Newmarket, CB8 7FA

www.arcadis-uk.com


NOTE: THE LOCATIONS OF ANY UNDERGROUND SERVICES SHOWN ON THIS DRAWING HAVE BEEN DETERMINED USING ELECTRO-MAGNETIC TECHNIQUES AND VISUAL OBSERVATIONS. THE LIMITATIONS OF THIS DRAWING SHOULD BE REALISED AND NO GUARANTEE CAN BE GIVEN THAT ALL SERVICES HAVE BEEN IDENTIFIED. ANY AMENDMENTS TO THE SITE LAYOUT AFTER THE ISSUE OF THIS DRAWING WILL MAKE THIS DRAWING INVALID. NO MEASUREMENTS TAKEN FROM THIS DRAWING SHOULD BE USED FOR THE LOCATION OF INTRUSIVE INVESTIGATION WORKS ON SITE. SYMBOLS FOR BOREHOLES, TRIAL PITS AND OTHER SPECIFIC FEATURES ARE REPRESENTATIONS OF LOCATION ONLY AND UNLESS OTHERWISE SPECIFIED, DO NOT REPRESENT THE TRUE SIZE OF THE FEATURE. - CONTACT ARCADIS IN CASE OF ANY QUERY

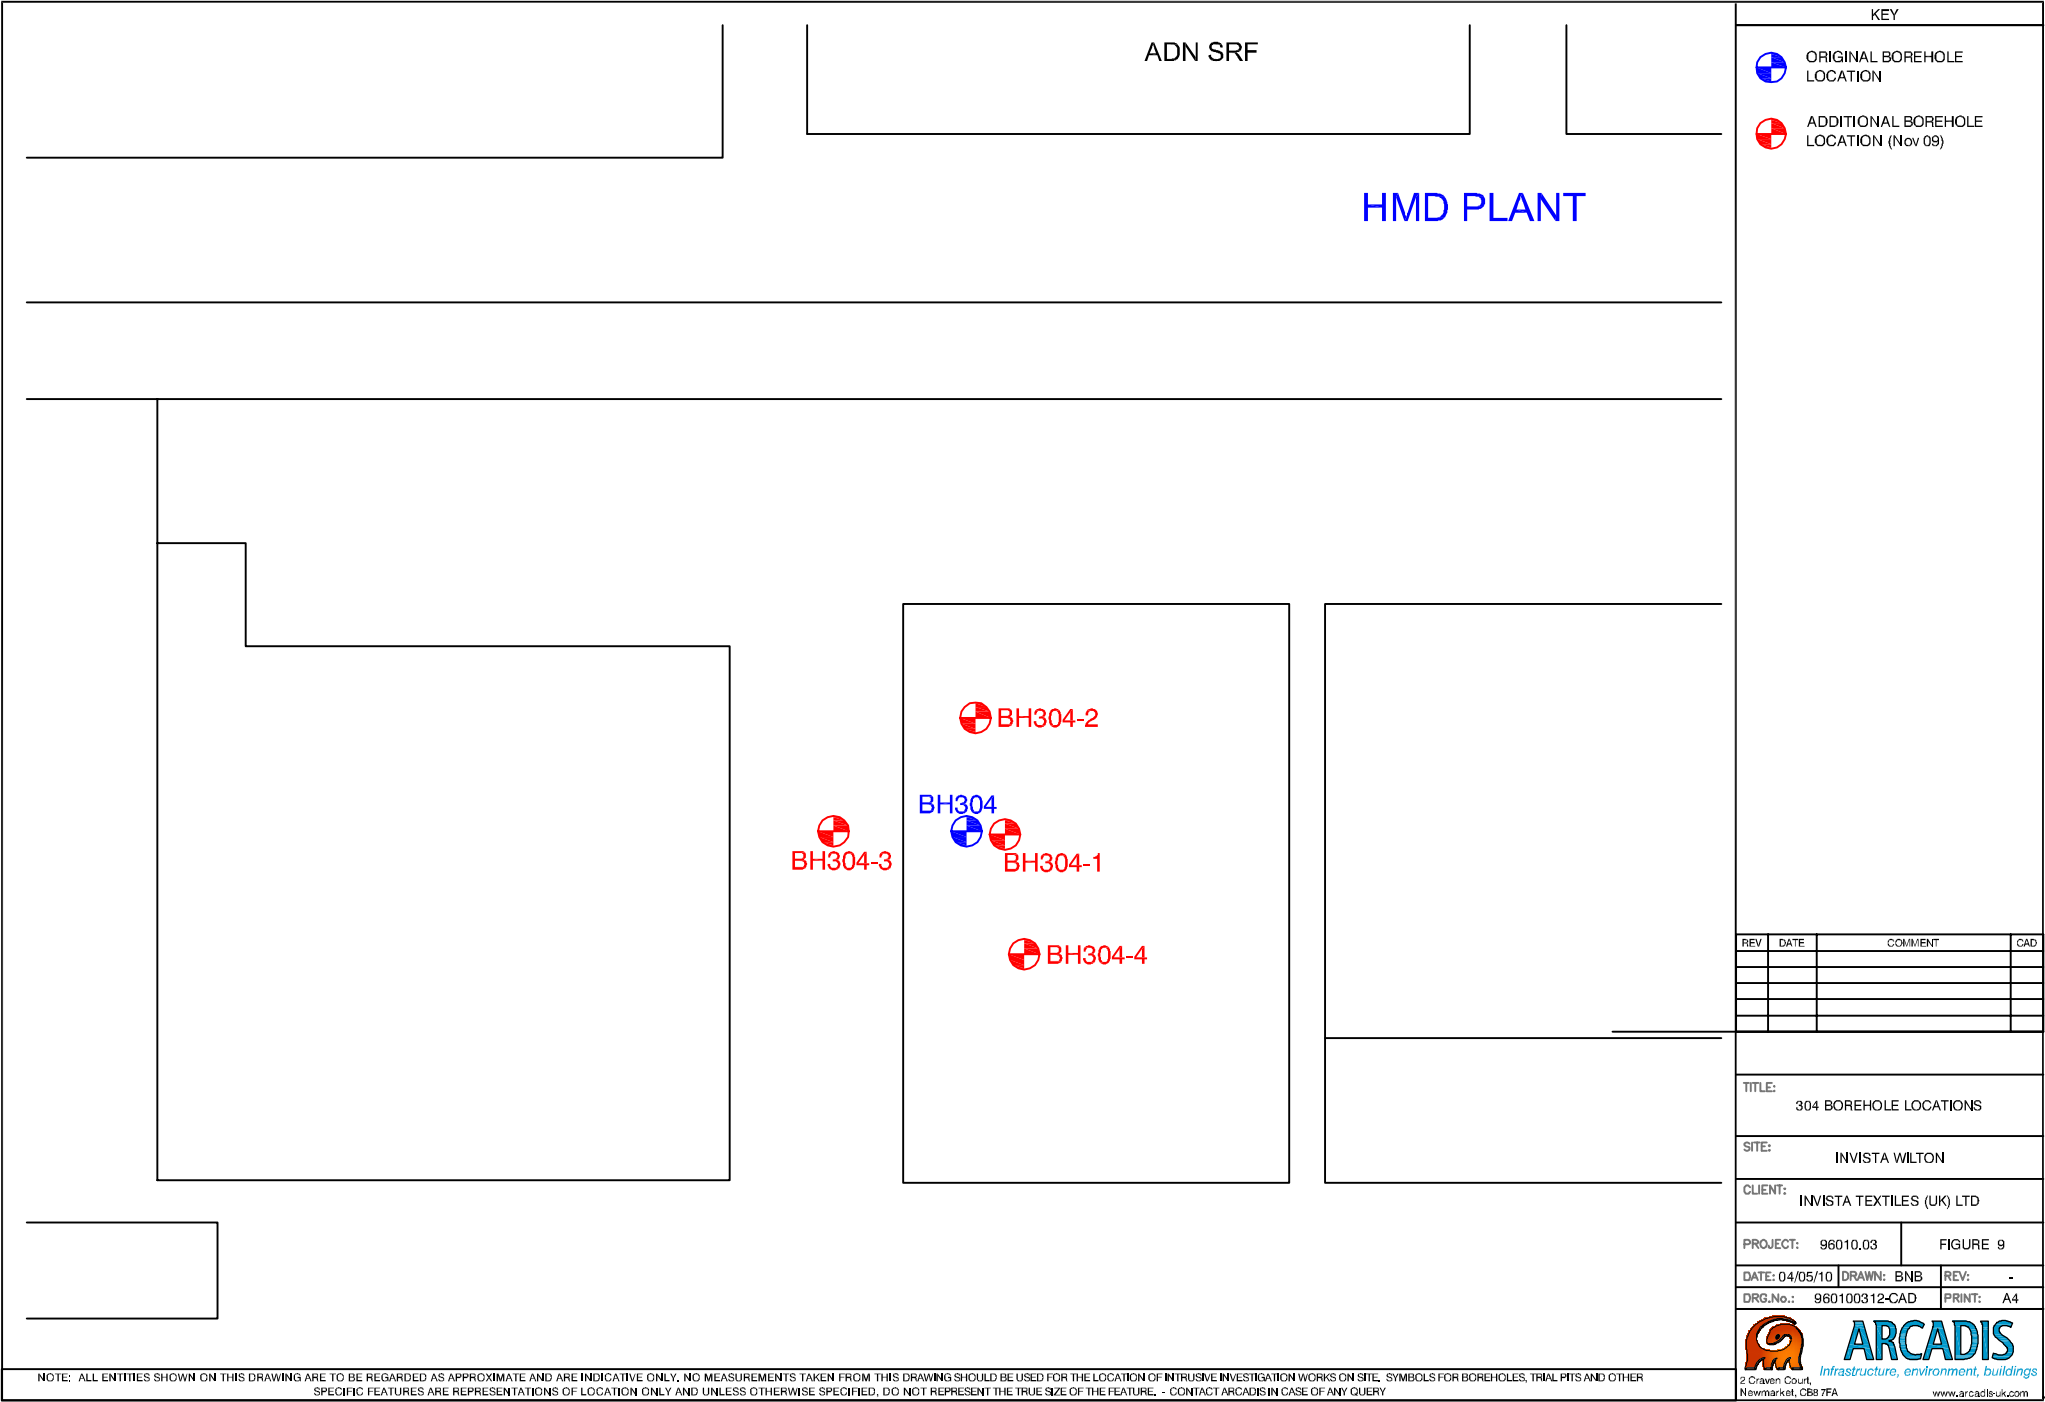

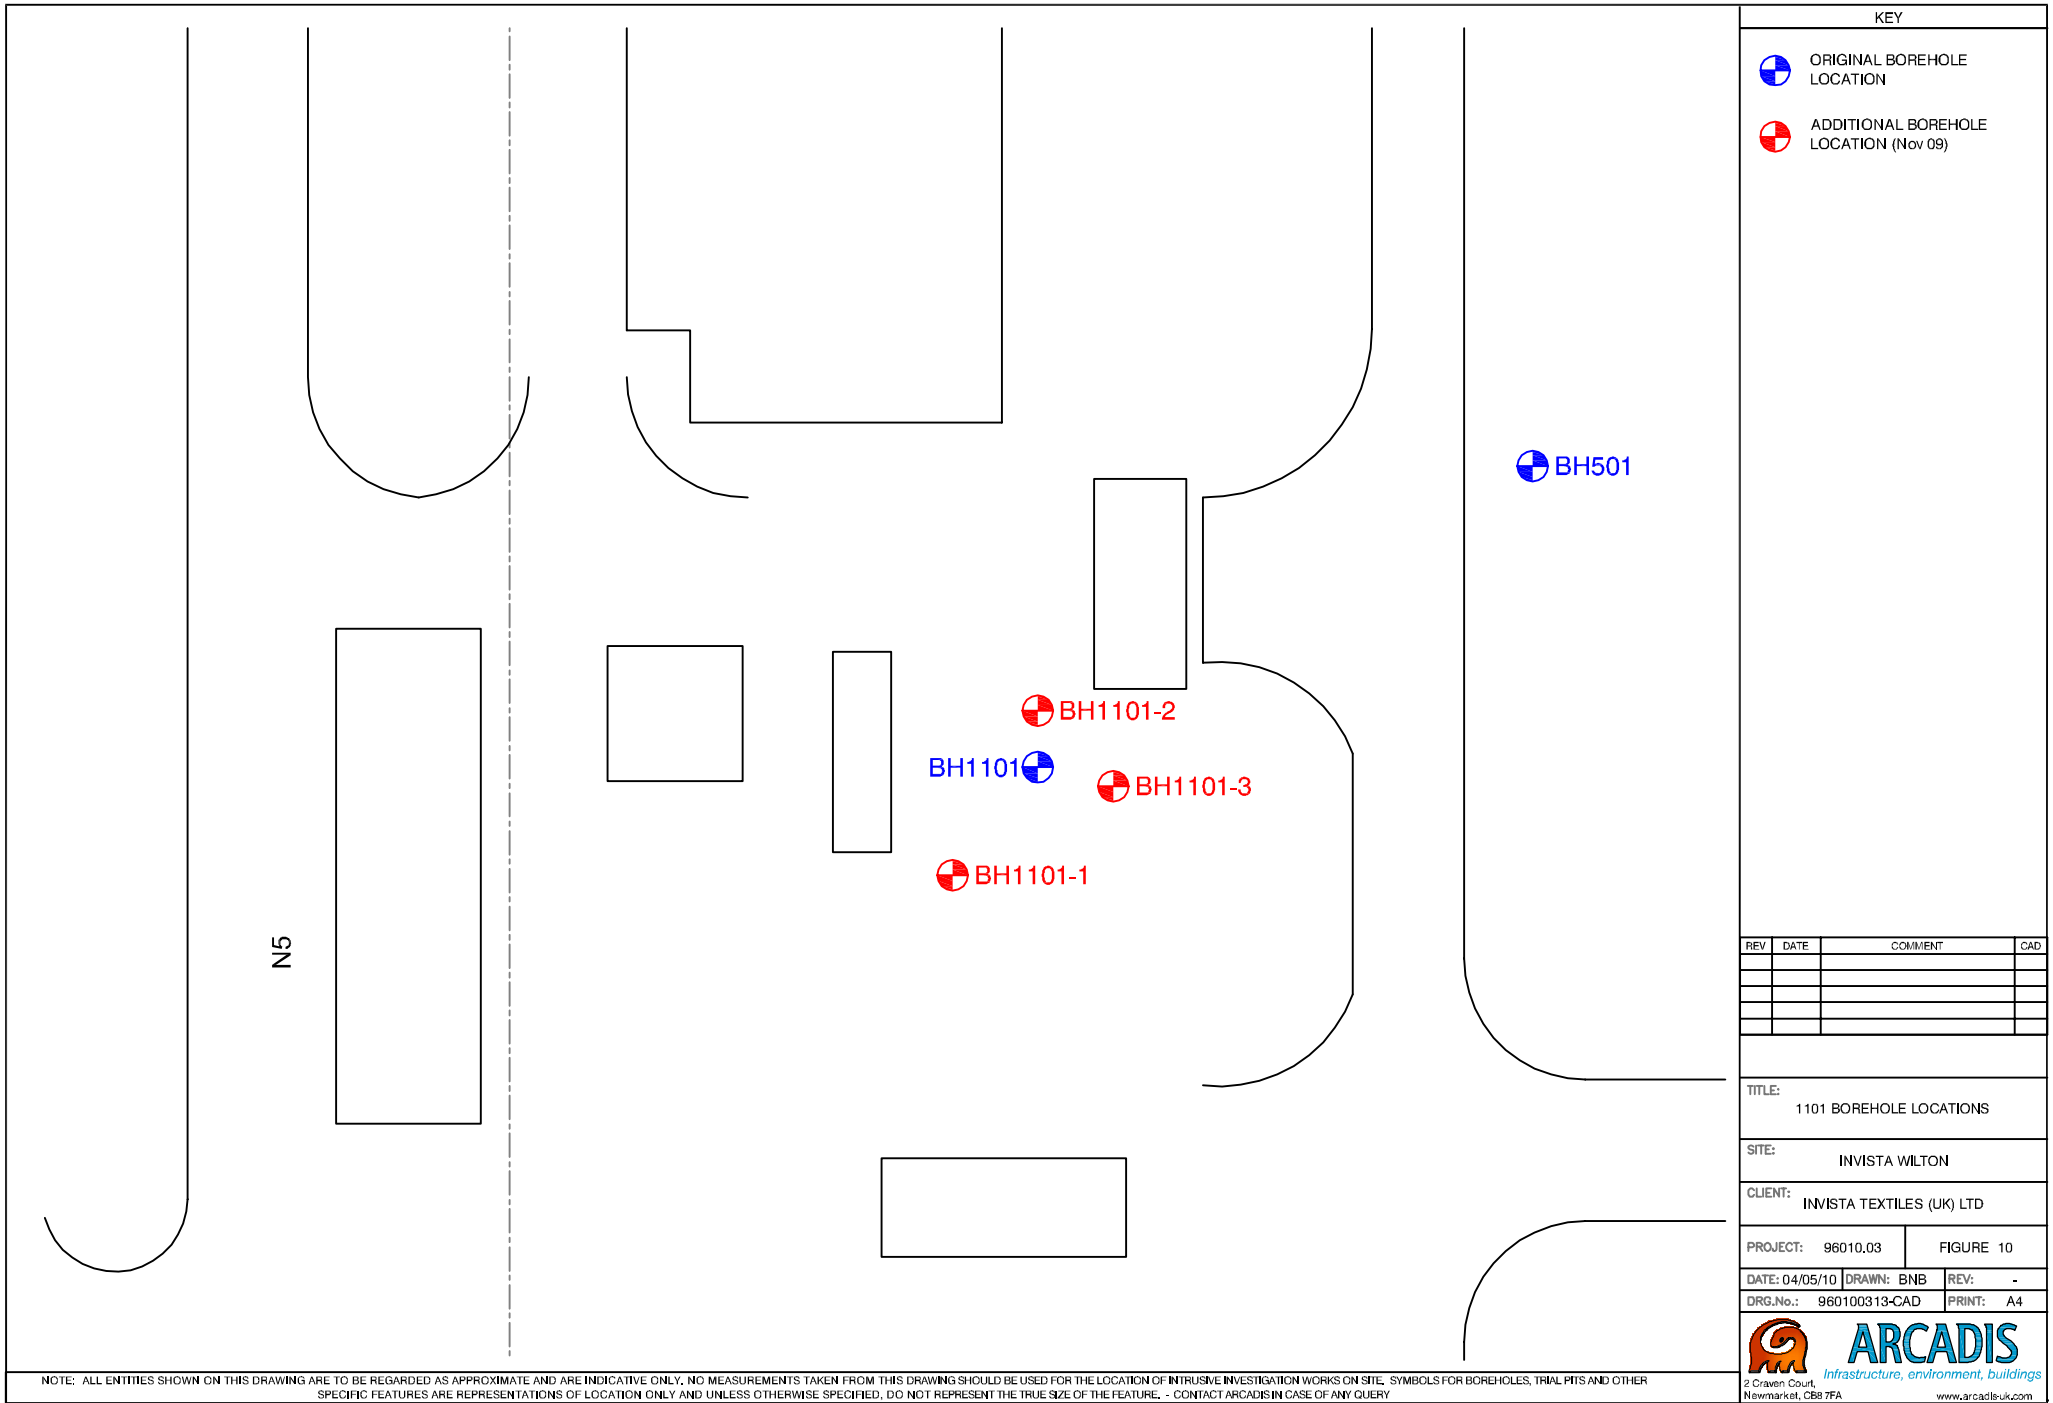

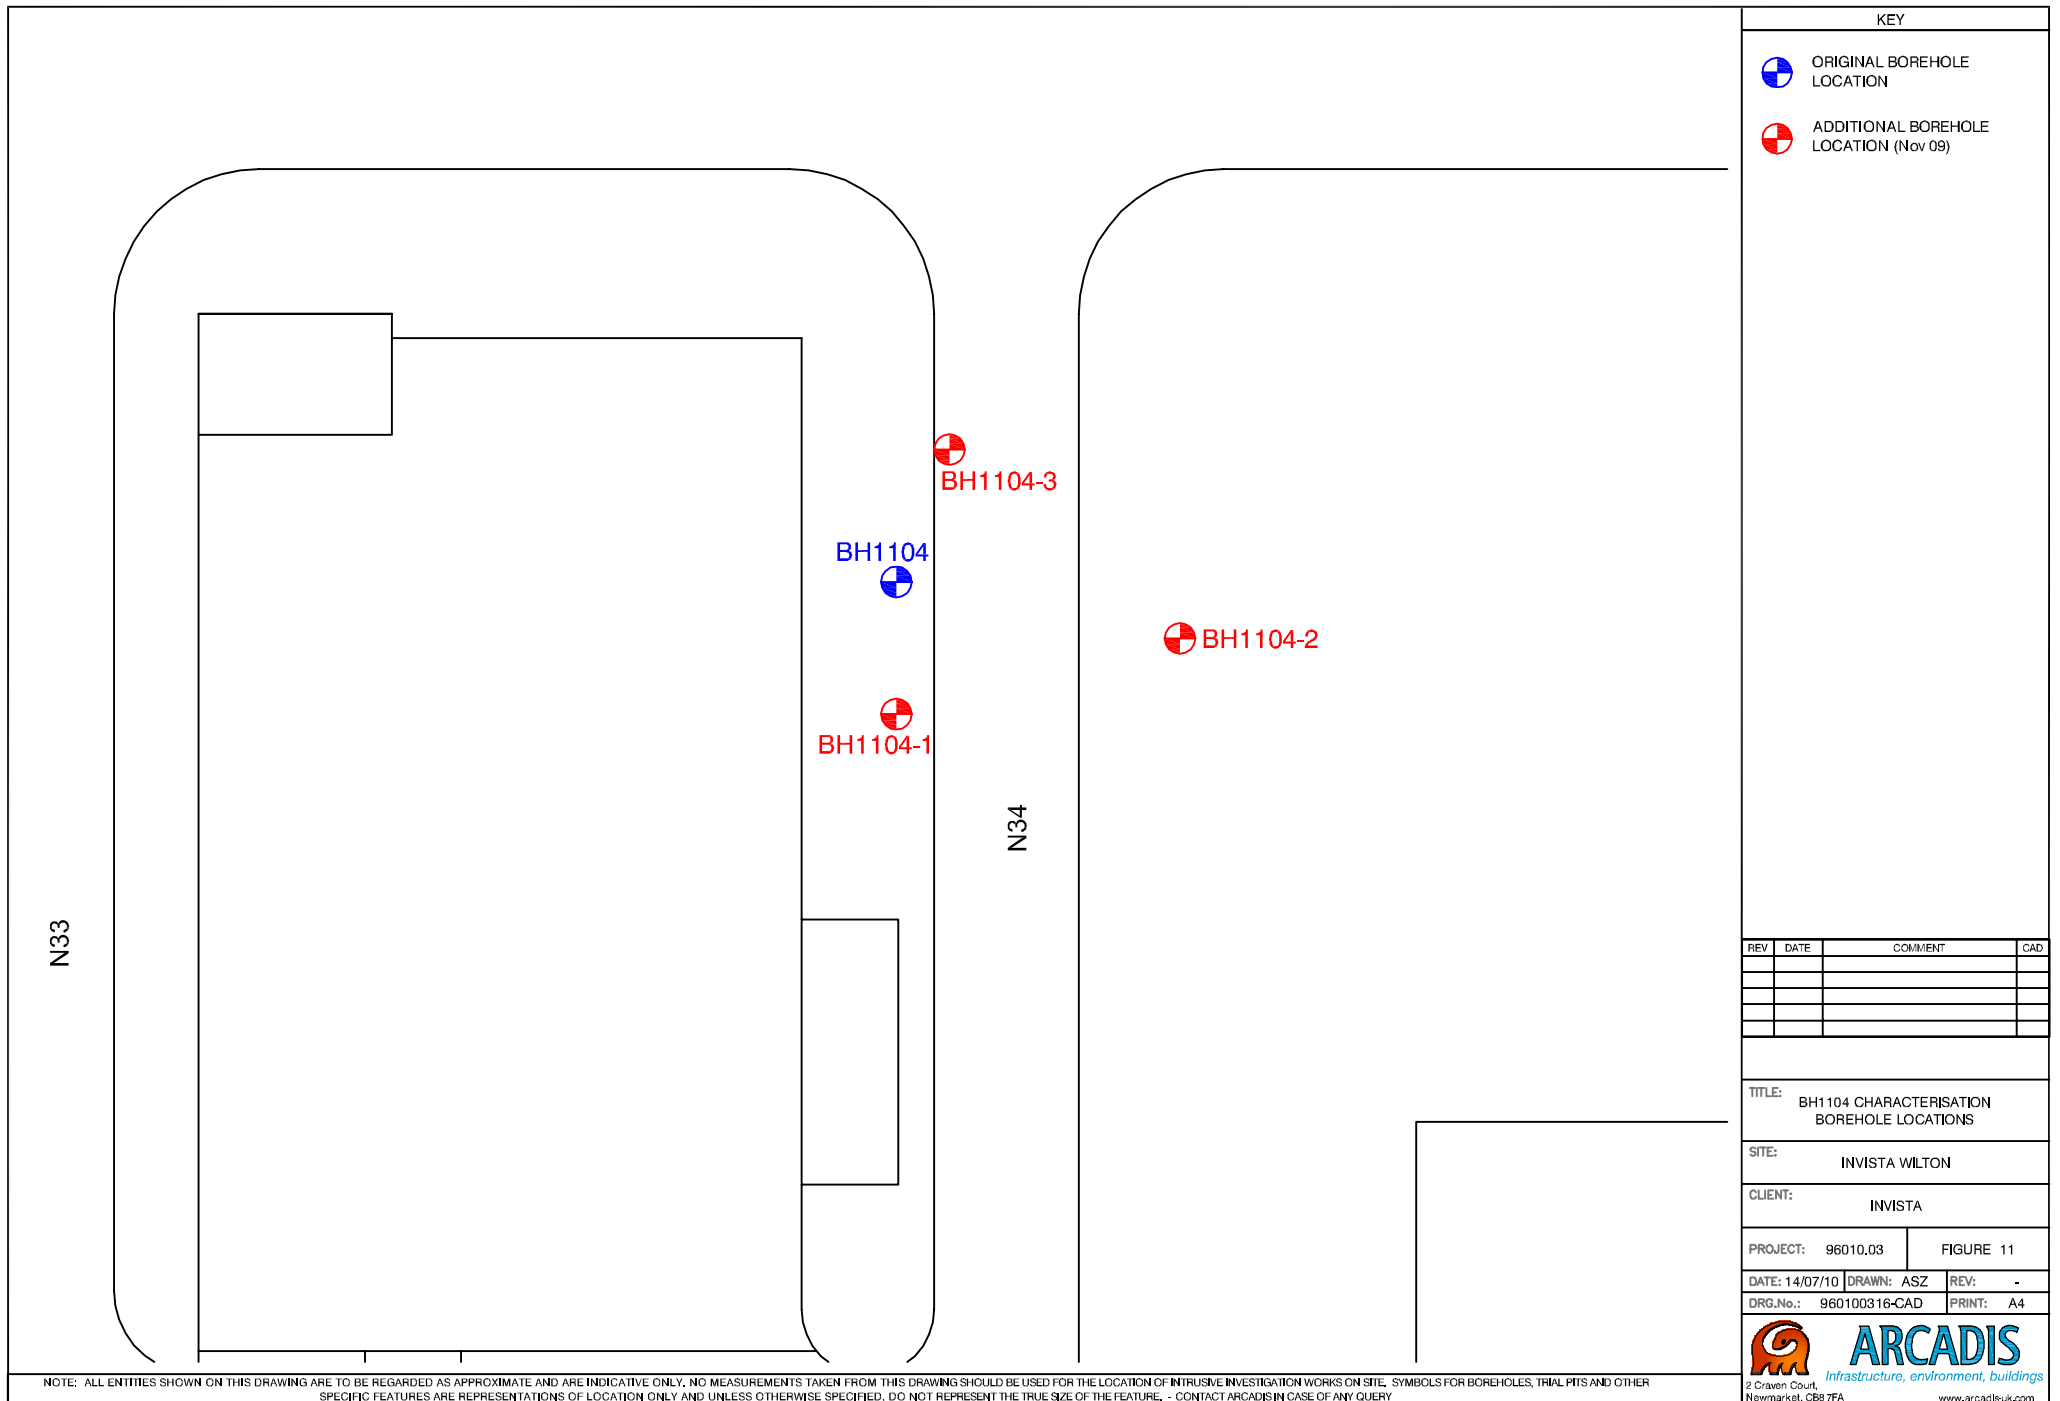

NOTE: ALL ENTITIES SHOWN ON THIS DRAWING ARE TO BE REGARDED AS APPROXIMATE AND ARE INDICATIVE ONLY, NO MEASUREMENTS TAKEN FROM THIS DRAWING SHOULD BE USED FOR THE LOCATION OF INTRUSIVE INVESTIGATION WORKS ON SITE. SYMBOLS FOR BOREHOLES, TRIAL PITS AND OTHER SPECIFIC FEATURES ARE REPRESENTATIONS OF LOCATION ONLY AND UNLESS OTHERWISE SPECIFIED, DO NOT REPRESENT THE TRUE SIZE OF THE FEATURE. - CONTACT ARCADIS IN CASE OF ANY QUERY

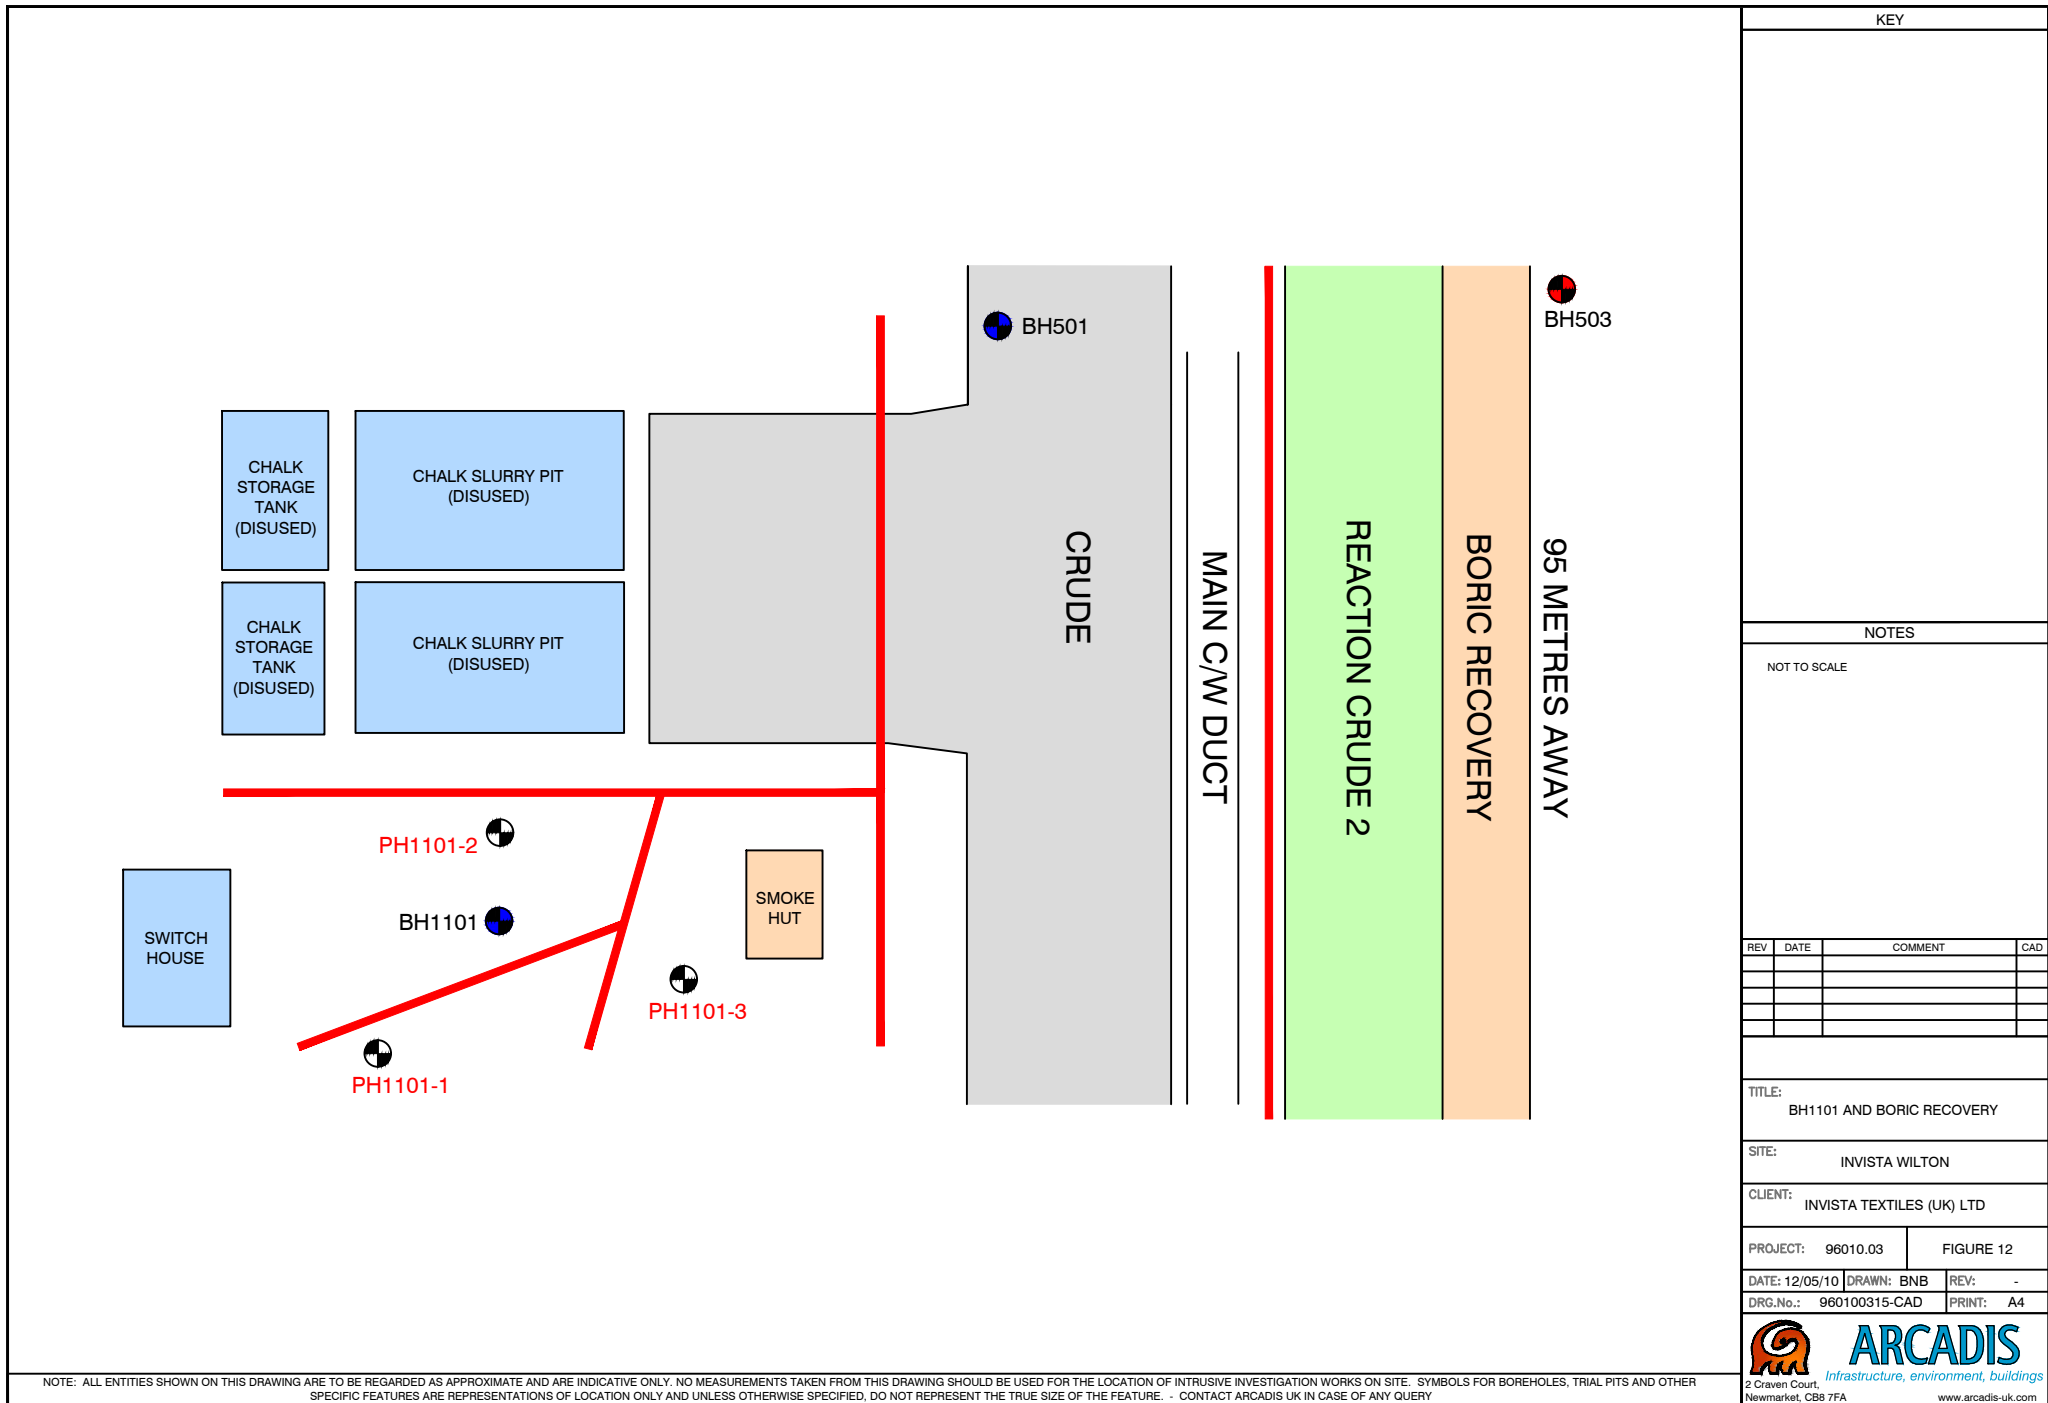

KEY

NOTES

NOT TO SCALE

REV	DATE	COMMENT	CAD

TITLE: BH1101 AND BORIC RECOVERY

SITE: INVISTA WILTON

CLIENT: INVISTA TEXTILES (UK) LTD

PROJECT: 96010.03 FIGURE 12

DATE: 12/05/10	DRAWN: BNB	REV: -
DRG.No.: 960100315-CAD	PRINT: A4	

NOTE: ALL ENTITIES SHOWN ON THIS DRAWING ARE TO BE REGARDED AS APPROXIMATE AND ARE INDICATIVE ONLY. NO MEASUREMENTS TAKEN FROM THIS DRAWING SHOULD BE USED FOR THE LOCATION OF INTRUSIVE INVESTIGATION WORKS ON SITE. SYMBOLS FOR BOREHOLES, TRIAL PITS AND OTHER SPECIFIC FEATURES ARE REPRESENTATIONS OF LOCATION ONLY AND UNLESS OTHERWISE SPECIFIED, DO NOT REPRESENT THE TRUE SIZE OF THE FEATURE. - CONTACT ARCADIS UK IN CASE OF ANY QUERY