

402/21/1



PERMIT

No. 55/24/3



OUTGOING

CONTROL OF POLLUTION ACT 1974
PART I

EAYWIL

70862

WASTE DISPOSAL LICENCE

THE * HUMBERSIDE COUNTY COUNCIL
HEREBY GRANT a Waste Disposal Licence, pursuant to an application dated
1st October 1991, in respect of the following:

Full name and address of licence holder	HUMBERSIDE WASTEWISE WASTE MANAGEMENT SERVICES LTD RIVERVIEW ROAD BEVERLEY HU17 0LD
Full name and address of local representative (if any) of licence holder	
Location of site to which this licence relates	GILBEY ROAD GRIMSBY
Form of deposit or disposal to which this licence relates	TRANSFER STATION (FOR THE PURPOSE OF THIS LICENCE A TRANSFER STATION SHALL BE REGARDED AS "A SITE USED FOR THE TEMPORARY STORAGE OF WASTE PENDING MOVEMENT ELSEWHERE").
Types of waste of which deposit or disposal is authorised and any limitation as to quantity	AS SPECIFIED IN APPENDIX 1 OF THE "SCHEDULE OF CONDITIONS" REFERENCE NO. 55/24/3

This Licence is granted subject to the following conditions:—

SEE "SCHEDULE OF CONDITIONS" ATTACHED
REFERENCE NO. 55/24/3

Endorsement In accordance with Section 40(5) of the
Environment Protection Act 1990 this Waste Management Licence
is hereby transferred to: **CLEANAWAY LIMITED.**

THE DRIVE, WARLEY, BRENTWOOD, ESSEX CM133BE

With effect from: **06-12-99**

Signed: [Redacted] Team Leader Waste Licensing)

Dated 7th December

19 92. (Signed)

(Designation) Assistant Director (Strategy)

THE LICENCE HOLDER SHOULD READ CAREFULLY THE NOTES OVERLEAF.

* Insert name of Waste Disposal Authority.

CONTROL OF POLLUTION ACT 1974

PART I

WASTE DISPOSAL LICENCE

THE * **HUMBERSIDE COUNTY COUNCIL**
HEREBY GRANT a Waste Disposal Licence, pursuant to an application dated
1st October 1991, in respect of the following:

Full name and address of licence holder	HUMBERSIDE WASTEWISE WASTE MANAGEMENT SERVICES LTD RIVERVIEW ROAD BEVERLEY HU17 0LD
Full name and address of local representative (if any) of licence holder	
Location of site to which this licence relates	GILBEY ROAD GRIMSBY
Form of deposit or disposal to which this licence relates	TRANSFER STATION (FOR THE PURPOSE OF THIS LICENCE A TRANSFER STATION SHALL BE REGARDED AS "A SITE USED FOR THE TEMPORARY STORAGE OF WASTE PENDING MOVEMENT ELSEWHERE").
Types of waste of which deposit or disposal is authorised and any limitation as to quantity	AS SPECIFIED IN APPENDIX 1 OF THE "SCHEDULE OF CONDITIONS" REFERENCE NO. 55/24/3

This Licence is granted subject to the following conditions:—

SEE "SCHEDULE OF CONDITIONS" ATTACHED
REFERENCE NO. 55/24/3

Dated 7th December

1992

(Signed)

(Designation) Assistant Director (Strategy)

THE LICENCE HOLDER SHOULD READ CAREFULLY THE NOTES OVERLEAF.

* Insert name of Waste Disposal Authority.

HUMBERSIDE COUNTY COUNCIL



CONTROL OF POLLUTION ACT 1974 Part 1 (Section 5)

WASTE DISPOSAL LICENCE SCHEDULE OF CONDITIONS

WASTE DISPOSAL LICENCE REFERENCE NUMBER: . . . 55/24/3

The decision by HUMBERSIDE COUNTY COUNCIL
to grant a Waste Disposal Licence to . . HUMBERSIDE WASTEWISE WASTE
. . . MANAGEMENT SERVICES LTD, RIVERVIEW ROAD, BEVERLEY, HU17 0LD . .
to operate a WASTE TRANSFER STATION
situated at . . . GILBEY ROAD, GRIMSBY
.

is subject to the operation of the above facility in accordance with this
Schedule of Conditions consisting of . . 6 . . pages and . 31 . . conditions.

WASTE DISPOSAL LICENCE

SCHEDULE OF CONDITIONS

WASTE DISPOSAL LICENCE REFERENCE NUMBER: 55/24/3

SITE: GILBEY ROAD HOUSEHOLD WASTE DISPOSAL SITE, GRIMSBY

1. This licence relates to the area outlined in red on the attached plan no. WR 24/3. This area is hereafter referred to as "the site".
2. The conditions attached to the site licence shall be made known to any person who is given responsibility for the management, supervision or control of the site for any period.
3. The types and maximum quantities of waste which may be deposited are specified in the attached "Schedule of Permitted Wastes", Appendix 1.
4. All waste delivered shall be examined by a competent person immediately on deposit. If it appears that any waste contains a material not permitted by this licence, an officer of the Waste Regulation Authority shall be informed immediately by telephone. All such action as may be required by the Waste Regulation Authority shall be taken by the licence holder to dispose of such material in accordance with waste disposal legislation.
5. No wastes shall be deposited outside the following hours without the prior approval of the Waste Regulation Authority.

0800 - 1800 hours daily

6. A site identification board of durable material and finish shall be erected at the site entrance showing the following information:-
 - a) name and address of the site operator and 24 hour telephone number(s).
 - b) the opening hours of the site.
 - c) particulars of the Waste Regulation Authority in the following terms:-
licensed by:- Humberside County Council,
Waste Regulation Authority,
County Hall,
BEVERLEY.

Telephone No: 0482 867131.

7. A site control office shall be provided and maintained from which supervision of the site shall be carried out.
8. A copy of the site licence and the Schedule of Conditions attached thereto shall be displayed at the site office.
9. A site log-book shall be kept at the site office in which the records required by the Waste Regulation Authority and any comments made by officers of the Waste Regulation Authority shall be recorded. The site log book shall be made available to officers of the Waste Regulation Authority on demand.

WASTE DISPOSAL LICENCE

SCHEDULE OF CONDITIONS - CONTINUED

WASTE DISPOSAL LICENCE REFERENCE NUMBER: 55/24/3

SITE: GILBEY ROAD HOUSEHOLD WASTE DISPOSAL SITE, GRIMSBY

10. Wastes shall be stored only in skips or other secure containers and shall at no time be deposited on the ground.
11. Containers of waste types which could become windblown shall be netted or sheeted other than when the container is being loaded. All such containers shall be netted or sheeted by the end of the working day.
12. The site shall be maintained in a tidy condition. Litter or other loose debris shall not be left lying on or about the site or the access road and shall be removed not less frequently than once each day.
13. The site shall be manned and supervised throughout the working hours having due regard to the security and safe operational requirements of the site.
14. No wastes shall be permitted to be deposited at any time other than when the site is manned.
15. Gates and fencing shall be provided to the following standard and maintained to such a standard as to prevent unauthorised access to the site:-

Fencing not less than 1.8 metres in height around the perimeter of the site and lockable gates not less than 1.8 metres in height.
16. The entrance gates shall be kept closed and locked at all times that the site is not manned.
17. If the facility is to be used during the hours of darkness adequate lighting shall be provided and maintained in working order so as to ensure safe working conditions at all times. The hours of darkness shall be those covered by statutory lighting-up times published by the Science Research Council.
18. The site and its access road shall be concreted or otherwise hard-surfaced to the satisfaction of the Waste Regulation Authority.
19. Surface water draining from surrounding land shall be prevented from entering the site.
20. No material of any kind whatsoever shall be burned within the boundaries of the site, and a fire at the site shall be regarded as an emergency and immediate action shall be taken to extinguish it. All outbreaks of fire shall be notified forthwith to the Waste Regulation Authority.
21. To control any infestation by insects or vermin, the entire site shall be inspected and disinfestation measures applied as found necessary. Records of dates of inspections and disinfestation measures applied shall be kept in the site log book.

WASTE DISPOSAL LICENCE

SCHEDULE OF CONDITIONS - CONTINUED

WASTE DISPOSAL LICENCE REFERENCE NUMBER: 55/24/3

SITE: GILBEY ROAD HOUSEHOLD WASTE DISPOSAL SITE, GRIMSBY

22. A secure lockable container shall be provided for the temporary storage of hazardous waste. This container is hereafter referred to as the Chemstore.
23. All hazardous household waste and any hazardous industrial or commercial waste inadvertently accepted at the site shall be stored in the Chemstore.
24. All containers placed in the Chemstore shall be suitably labelled so as to identify the contents wherever possible, and to ensure easy cross-reference with the information recorded at the site office as specified by Condition 28.
25. No waste shall remain in the Chemstore for longer than 3 months without the prior approval of the Waste Regulation Authority.
26. At least 1 tonne of dry sand or an equivalent amount of dry absorbent material shall be readily available in close proximity to the Chemstore and shall be used to cover spillages. Any contaminated sand or other absorbent material arising as a result of a spillage shall be disposed of to the satisfaction of the Waste Regulation Authority.
27. Any oil/fuel storage tank shall be located with a bund. The bund shall be

EITHER:-

- i) an external bund having a capacity of not less than 110% of the capacity of the tank. The floor and walls of the bund shall be impervious to oil/fuel and water. Inlet/outlet/vent pipes and gauges must be within the bunded area. Adequate arrangements to the satisfaction of the Waste Regulation Authority shall be made for the disposal of contaminated surface water from within the bund

OR:-

- ii) an integral sealed bund constructed of steel plate and welded to the exterior of the tank. The capacity of the tank and integral bund combined shall be not less than 110% of the capacity of the tank alone.

28. A written record shall be kept at the site office of all industrial and commercial waste deposited at the site and all waste deposited in the Chemstore.

The information recorded shall be made available to officers of the Waste Regulation Authority on demand and shall include:-

- a) for industrial and commercial waste
 - i) the producer of the waste
 - ii) the waste disposal contractor involved
 - iii) the volume of the waste or quantity in kilos
 - iv) the date of deposit

WASTE DISPOSAL LICENCE

SCHEDULE OF CONDITIONS - CONTINUED

WASTE DISPOSAL LICENCE REFERENCE NUMBER: 55/24/3

SITE: GILBEY ROAD HOUSEHOLD WASTE DISPOSAL SITE, GRIMSBY

- b) for waste deposited in the Chemstore
 - i) the producer of the waste
 - ii) a description of the waste
 - iii) the volume of the waste or quantity in kilos
 - iv) the date of deposit
 - c) for all wastes
 - i) the volume or quantity of each load of waste removed
 - ii) the date of removal
 - iii) the destination of the removed waste
29. The total quantity of industrial and commercial wastes delivered to the site and the total quantity of all wastes removed from the site in each calendar year ending 31st December shall be calculated from the record compiled in accordance with Condition 28 and shall include sub-totals, where appropriate, for each category of waste listed in Condition 3 (and Appendix 1). The annual totals shall be submitted in writing to the Waste Regulation Authority before 31st January of the succeeding year.
30. The Waste Regulation Authority shall be immediately informed of any incident that could give rise to danger to public health, pollution of water (including groundwater), or could be seriously detrimental to local amenity, including any spillage.
31. Adequate arrangements, to the satisfaction of the Waste Regulation Authority, shall be made for the disposal of contaminated surface water arising as a result of site operations.

WASTE DISPOSAL LICENCE

SCHEDULE OF CONDITIONS - APPENDIX

WASTE DISPOSAL LICENCE REFERENCE NUMBER: 55/24/3

SITE: GILBEY ROAD HOUSEHOLD WASTE DISPOSAL SITE, GRIMSBY

SCHEDULE OF PERMITTED WASTES

Category A

Household waste

no limit


Category B

Non-hazardous industrial and
Non-hazardous commercial waste


16m³ per day

THE WASTE INTAKE SHALL ALSO COMPLY WITH THE FOLLOWING LIMITATIONS:-

- i) Wastes defined in Category B of the schedule must not contain any hazardous quantity, or hazardous concentration, of a poisonous, noxious or polluting substance, and, for the purpose of this licence, a quantity or concentration of any substance contained in any waste is to be regarded as hazardous if that substance is present in the waste in such a quantity or concentration as to subject persons or animals to material risk of death, injury or impairment to health, or as to threaten to pollute or contaminate (whether on the surface or underground) any water supply.

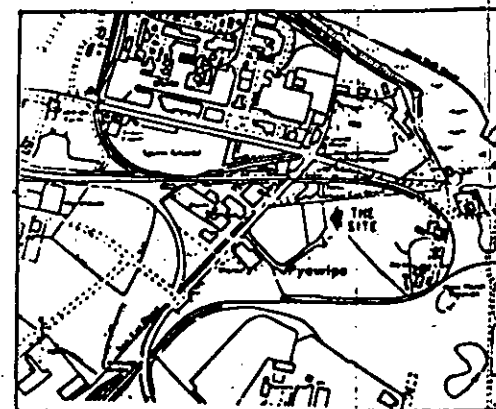


LOCATION PLAN

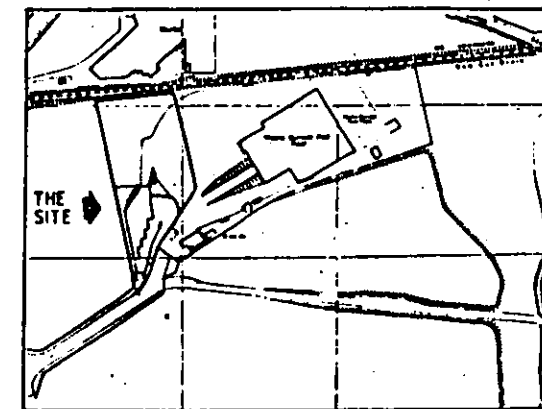


SITE LOCATION

ENVIRONMENTAL PROTECTION ACT 1990		
WASTE MANAGEMENT LICENCE REFERENCE		
55	24	03
SITE PLAN No.		WMT/03/WP
DATE ISSUED/MODIFIED		

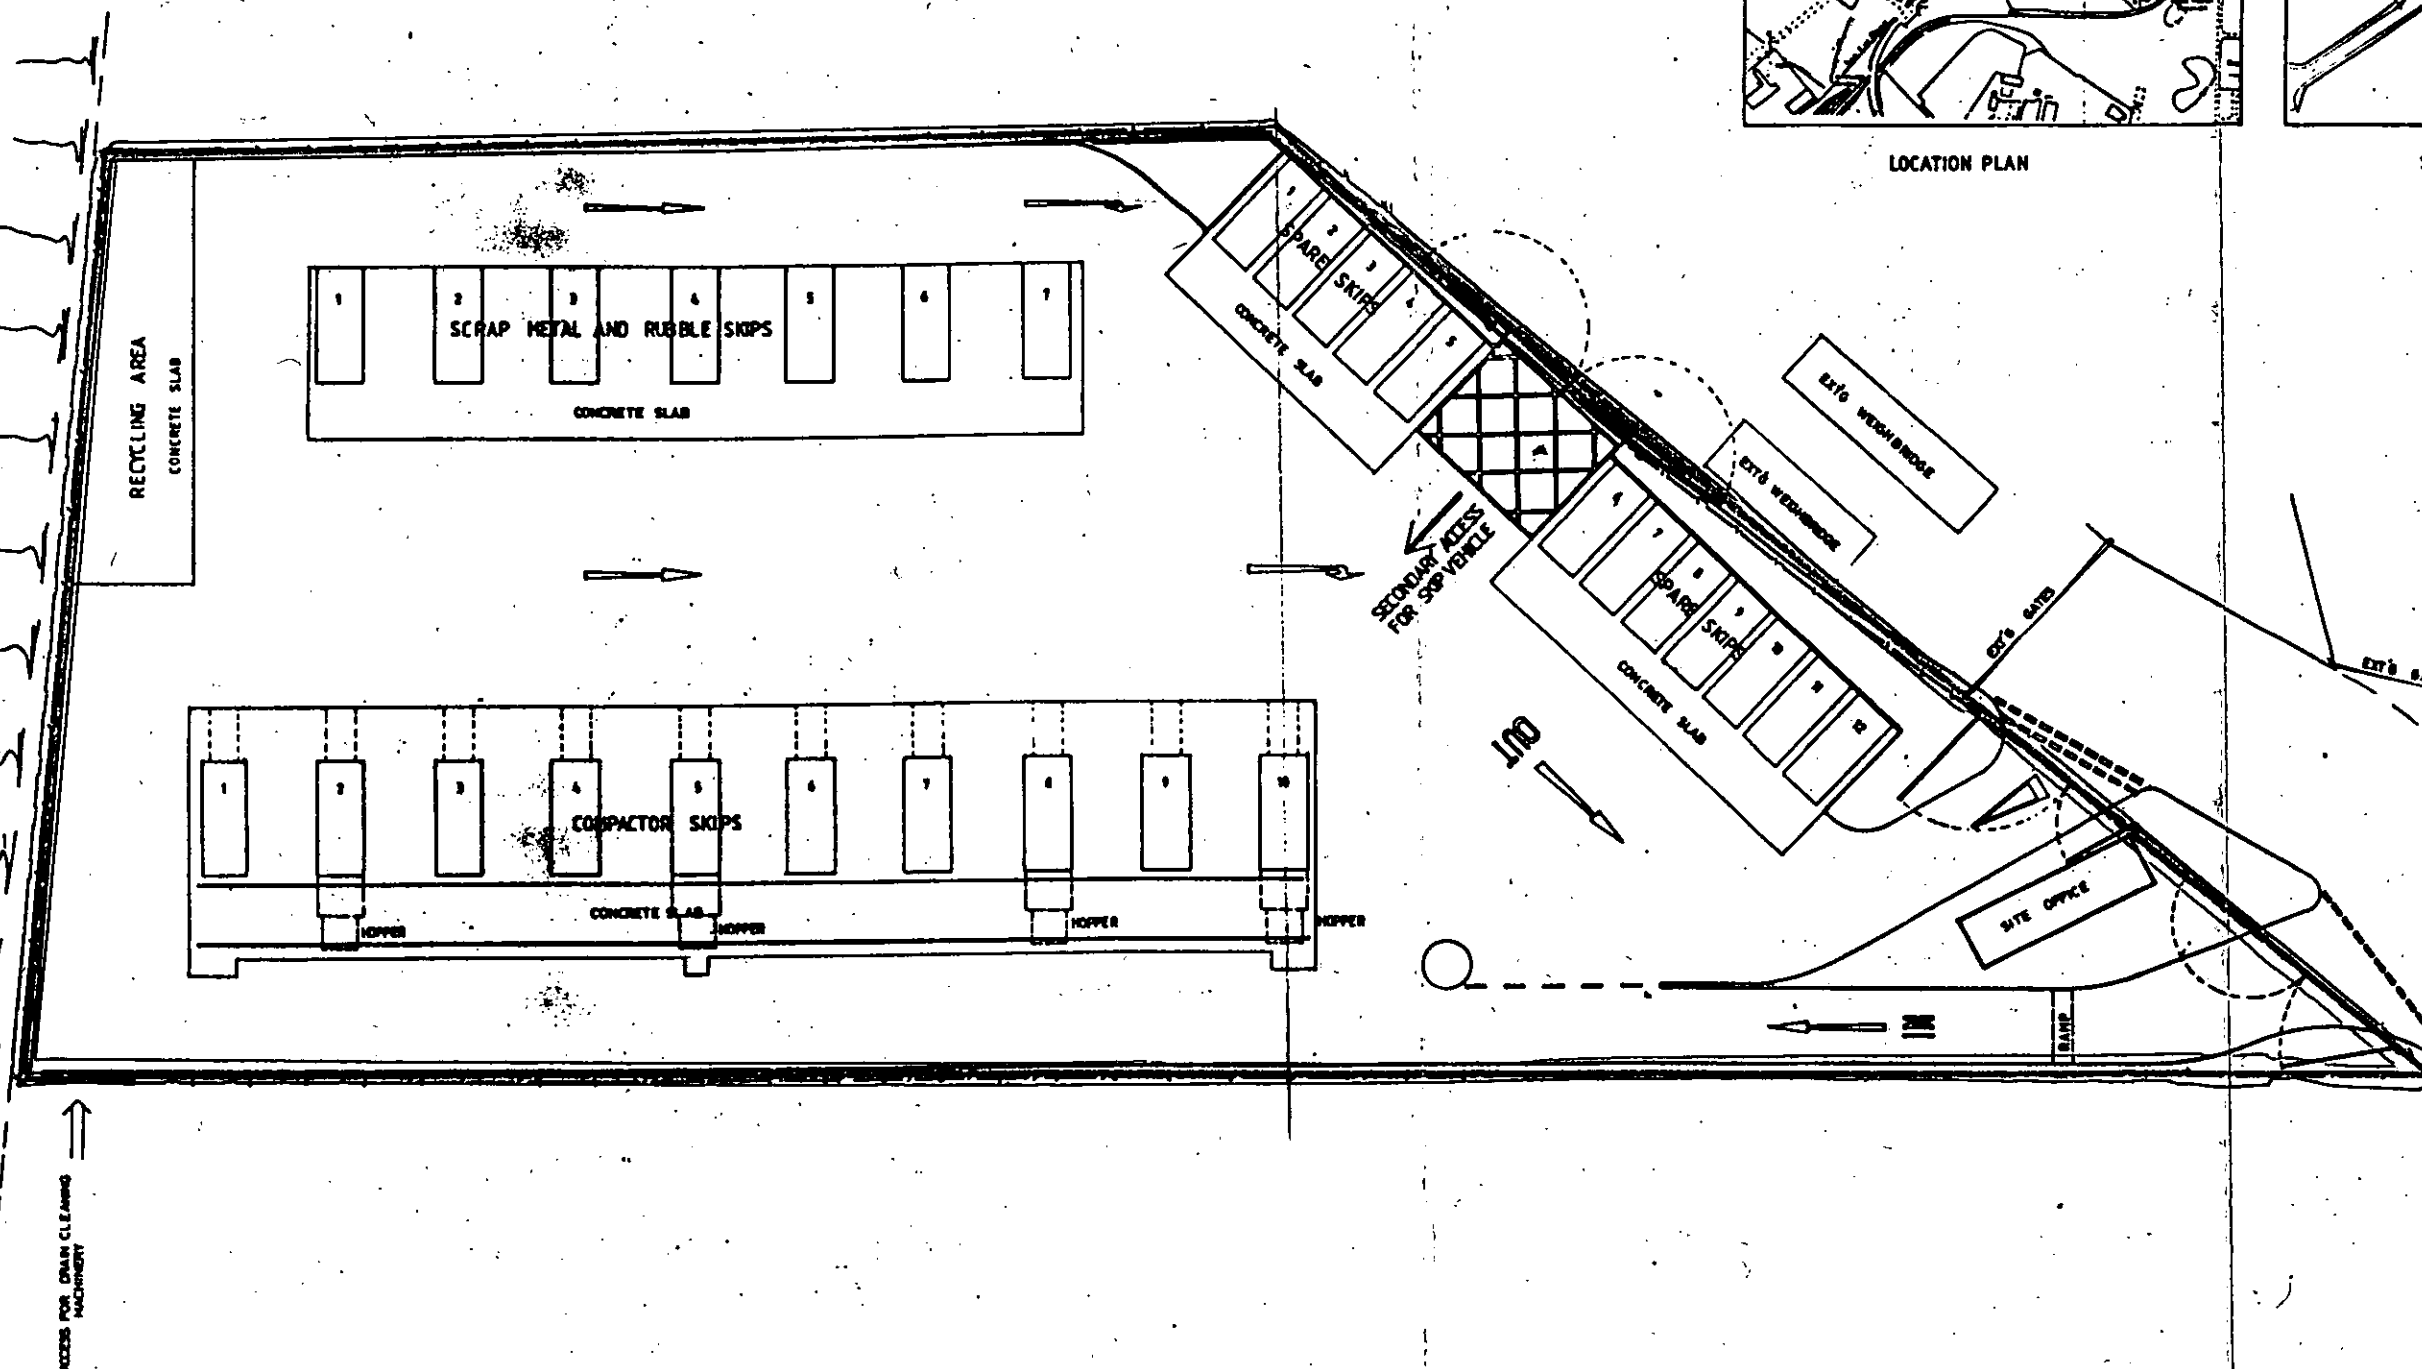


HUMBERSTON BOROUGH COUNCIL	CONTRACT H8
	APPENDIX H2
GRIMSBY (Site ref. N° 8 / 21)	
SITE PLAN	


E003

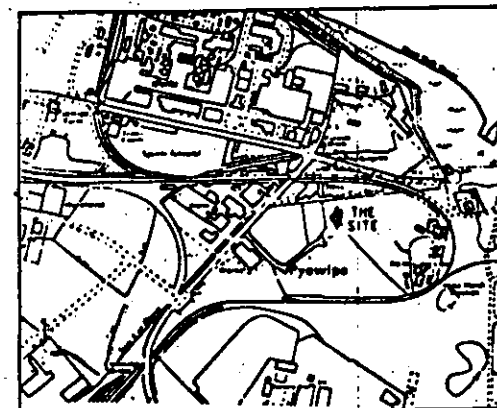

LOCATION PLAN

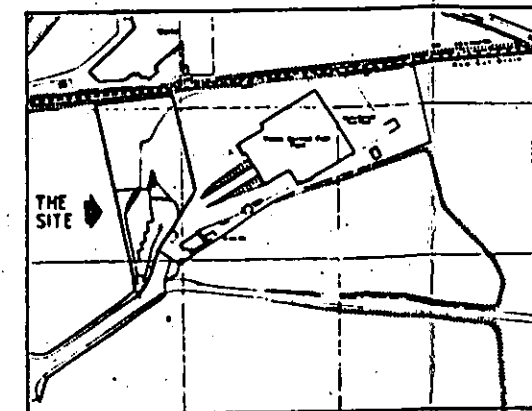

SITE LOCATION

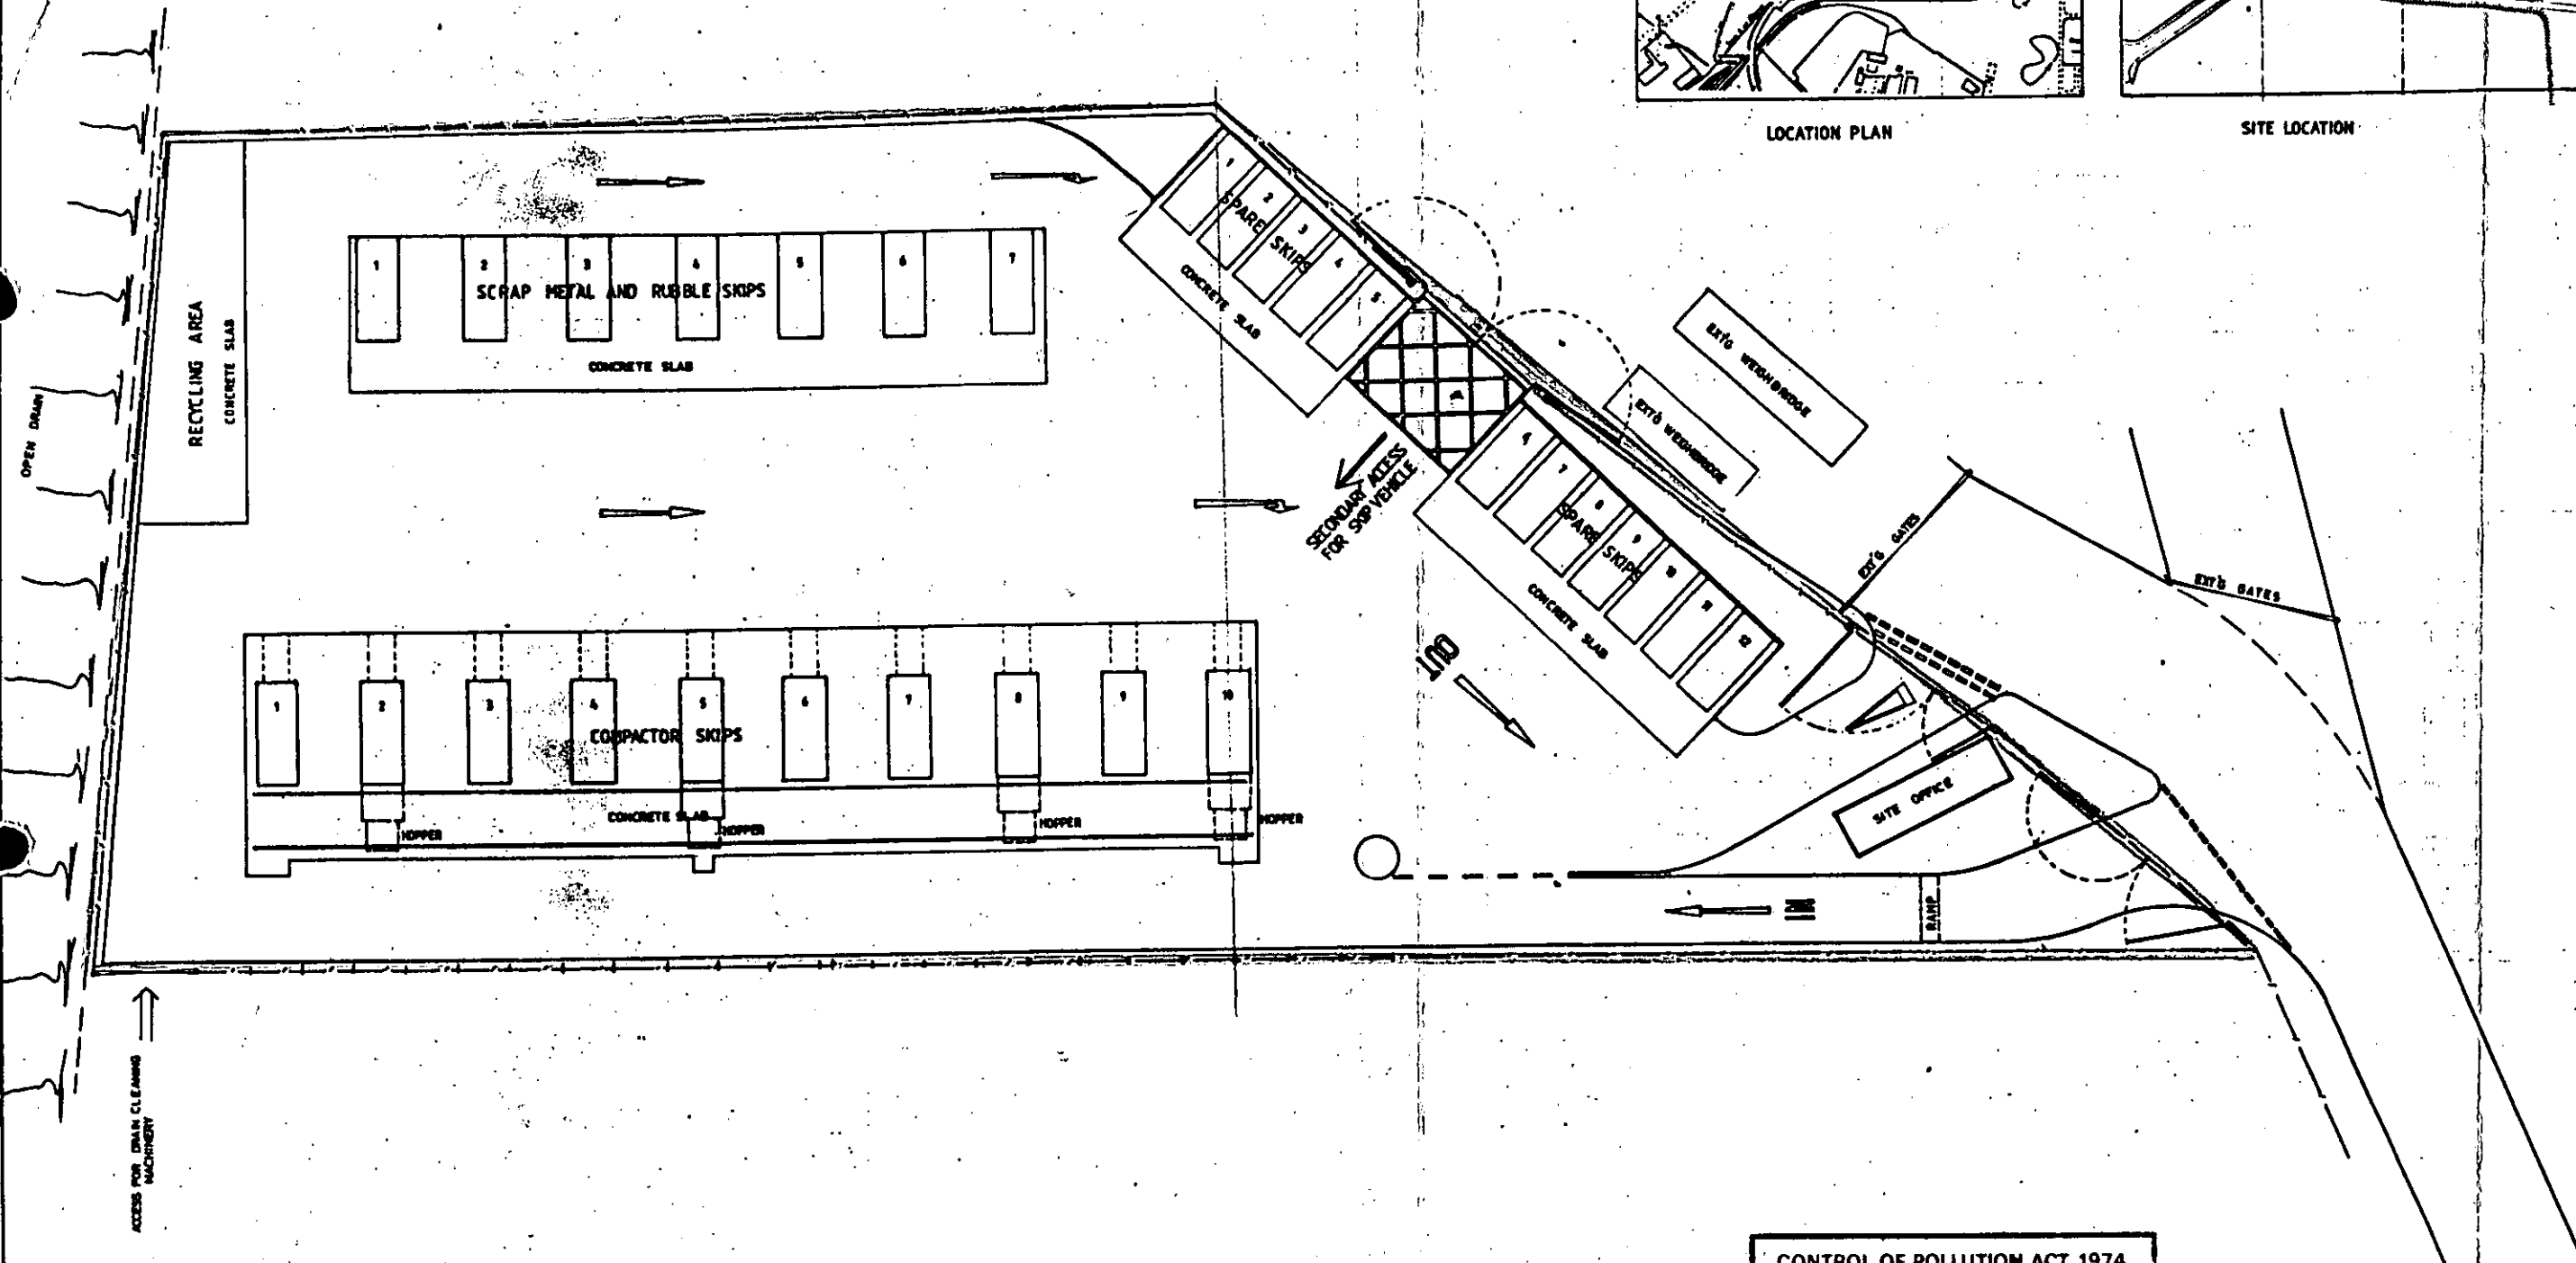

CONTROL OF POLLUTION ACT 1974
WASTE DISPOSAL LICENCE REFERENCE

SITE PLAN No.

DATE ISSUED/MODIFIED

		CONTRACT H8 APPENDIX H2	
TITLE GRIMSBY (Site ref. No. 8/21)		SITE PLAN	
SCALE N.T.S.	DATE JAN 1992	DRAWN 	APPROVED
DRAWING No. 8/21/2			