

**Water Resources Act 1991**  
as amended by the Environment Act 1995

**Consent to Discharge**  
**Certificate of Holder**



**ENVIRONMENT**  
**AGENCY**

**Part A**

To: RHUBARB (RESIDENTS ASSOCIATION)  
C/O MR N E WILSON  
WOODPECKERS, 7 OLD OAK WAY  
WINTERBORNE WHITECHURCH, BLANDFORD  
DORSET DT11 0TN

**REGISTER**

The Environment Agency ("the Agency") hereby confirm that the above named person is a/the registered holder of consent 040309

Nature of Discharge(s): **BIOLOGICALLY TREATED SEWAGE EFFLUENT**  
at **WHATCOMBE ROAD, WINTERBORNE WHITECHURCH, DORSET**

Note: This certificate should be kept with the consent document for future reference. If you transfer responsibility for the discharge to somebody else you must pass the consent to them and tell the Agency within 21 days. Responsibility for the consent cannot be disclaimed by the holder but the registration of holder may be transferred to a successor. To do this please complete the form below, then tear it off and return it to the address shown. If you fail to transfer the consent, even though you are no longer on the site, you may still be liable for prosecution for pollution. If you transfer the consent but do not tell us, you will be committing an offence. In case of any queries please contact your local Environment Agency office.

**Part B** Please complete in block capitals or type.

To: Environment Agency, Rivers House, Sunrise Business Park,  
Higher Shaftesbury Road, Blandford Forum, Dorset DT11 8ST

**Water Resources Act 1991: Notice of transfer of consent to discharge**

**Consent:**

040309

**Name:**

**Address:**

RHUBARB (RESIDENTS ASSOCIATION)  
C/O MR N E WILSON  
WOODPECKERS, 7 OLD OAK WAY  
WINTERBORNE WHITECHURCH,  
DORSET, DT11 0TN

**Transferrer's forwarding address:**

BLANDFORD

I/We\* hereby serve notice on the Agency with the above named person as the Holder of the above consent which will be/was\* transferred to: \* delete as appropriate

**Name(s) of new holder(s):**

**Address:**

**Post Code:**

**Date of Transfer to new Holder(s):** .....

**Signed:**..... **Dated:**.....

**Name (block capitals):**..... **Position:**.....



**Our ref:** EM/Transfer/charge/040309

**Your ref:**

**Date:** 2 November 2001

Rhubarb (Residents Association)  
C/o Mr N E Wilson  
Woodpeckers, 7 Old Oak Way  
Winterborne Whitechurch  
Blandford, Dorset DT11 0TN

Dear Mr Wilson

**WATER RESOURCES ACT 1991 – TRANSFER – CONSENT NO: 040309  
SITE: WHATCOMBE ROAD, WINTERBORNE WHITECHURCH, DORSET**

With reference to the discharge from the above site, please note that you are now the holders of this consent and all responsibility has transferred to you on **12 OCTOBER 2001**.

**The previous holder should pass the consent to the new owner. It should be kept in a safe place, preferably with the deeds of the property and transferred to any future owner of the property. The consent holder is the person responsible for the discharge and they are required to inform the Agency if responsibility for the discharge is transferred. Transfer of the consent should be carried out using the Consent to Discharge Certificate of Holder form, enclosed with this letter. If the Agency is not notified of the new holder within 21 days of the change of responsibility, the consent will lapse. This may incur a new application fee in order to reinstate the consent. In the meantime, any discharge made without consent to Discharge would be illegal. It is important to notify us, if the discharge you are now responsible for, has altered in any way from the previous holder's use of the site. Contravention of the conditions or terms laid down in the consent may constitute an offence under the above Act. I am able to inform you that there will be a charge for the discharge of \*BIOLOGICALLY TREATED SEWAGE EFFLUENT\* authorised by this consent and a member of our Finance Department will be contacting you shortly to outline the basis for the annual charge. If you have any queries, please contact the Discharge Consents Section at the address on this letter.**

Yours sincerely



**ELFIE MILLS**  
**Water Quality Consenting Assistant**

Please ask for Mrs Elfie Mills, Water Quality Consenting Assistant, Ext: 3365  
Cc: Tracy Myers, Hugh Lodder – Exeter, Public Register/2files, Nicola Marshall –Blandford

EMAIL: wqc.blandford@environment-agency.gov.uk

J:\Authoris\Trans3.wpd

WESSEX WATER AUTHORITY

CONTROL OF POLLUTION ACT 1974  
SECTION 34

NOTICE OF CONSENT TO DISCHARGE  
Consent Number 040309

The terms of this consent will not, without the consent in writing of the person (named below) to whom this consent is given (or his successor), be altered before the expiration of the period ending with the last day of September 1988.

If you are not satisfied with the terms of this consent you may appeal to the Secretary of State for the Environment; any such appeal has to be made within three months of the issue of the consent.

SIGNED FOR AND ON BEHALF OF THE AUTHORITY

*R. J. Tomes*

DATE

*15 Sept 86*

Name and location of site

Site at Whatcombe Road  
Winterborne Whitechurch Dorset

Name and address of person  
to whom this consent is given

Wing Commander C Cricnton  
Longthorns Blandford Dorset

*- to: Sloggett and Perry  
May 1992.*

The conditions specified in  
this consent shall apply on and  
after

1 October 1986

Wessex Water Authority  
Wessex House  
Passage Street  
BRISTOL  
BS2 0JQ

Consent number  
040309

Name of site: Site at Whatcombe Road Winterborne Whitchurch  
Dorset

Name of person or body  
responsible for the  
operation of the site: Wing Commander C Crichton

Name of receiving stream: discharge to soakaway  
in the Middle Stour Catchment

National grid reference  
of the site main entrance: ST 8381 0042

The outlet at this site to which the consent relates is listed below and is  
marked on the attached map/plan using the same reference code or number.

Outlet		Sampling Point	
Code	NGR	Number	NGR
A	ST 8350 0045	(at outlet)	

#### CONSENT CONDITIONS

1. The discharge shall be as described in the application.
2. Outlet A shall be used only for the discharge of treated sewage effluent.
3. The maximum daily volume of effluent discharged via outlet A shall not exceed 15 m<sup>3</sup>/day.
4. The discharge shall be sampled at the outlet to the irrigation system.
5. The sampling chamber shall be maintained in a satisfactory and safe condition and shall be accessible at all times to the Authority's officers for the purpose of taking samples.
6. The discharge shall not have a Biochemical Oxygen Demand (nitrification suppressed) over 5 days at 20°C in excess of 30 mg/l

CONSENT CONDITIONS CONTINUED

- |  |         |
|--|---------|
| 7. The discharge shall not contain suspended solids (dried at 105°C)<br>in excess of | 45 mg/l |
| 8. The discharge shall not contain ammoniacal nitrogen (as N) in<br>excess of        | 30 mg/l |

Consent Number  
040309

This consent includes a copy of an ordnance survey map showing the location of the land or premises and the outlet to which this consent relates.

This consent includes a copy of an outline plan showing the location of the outlet, the entrance to the land and premises and the principal adjacent structures. The outlet marked on this plan has the same designation as that used in the consent.

Any conditions imposed by this Consent unless annulled or varied by the Secretary of State upon appeal under Section 39 of the Control of Pollution Act 1974 shall continue in force unless and until varied or revoked by the Water Authority or by the Secretary of State under Section 37 of the said Act; and any such conditions are binding on any person discharging effluent from the land or premises to which the condition relates.

Failure to comply with the terms of this consent is an offence under Section 32 of the Control of Pollution Act 1974.


3067a/CDM/M

04

03

02

01

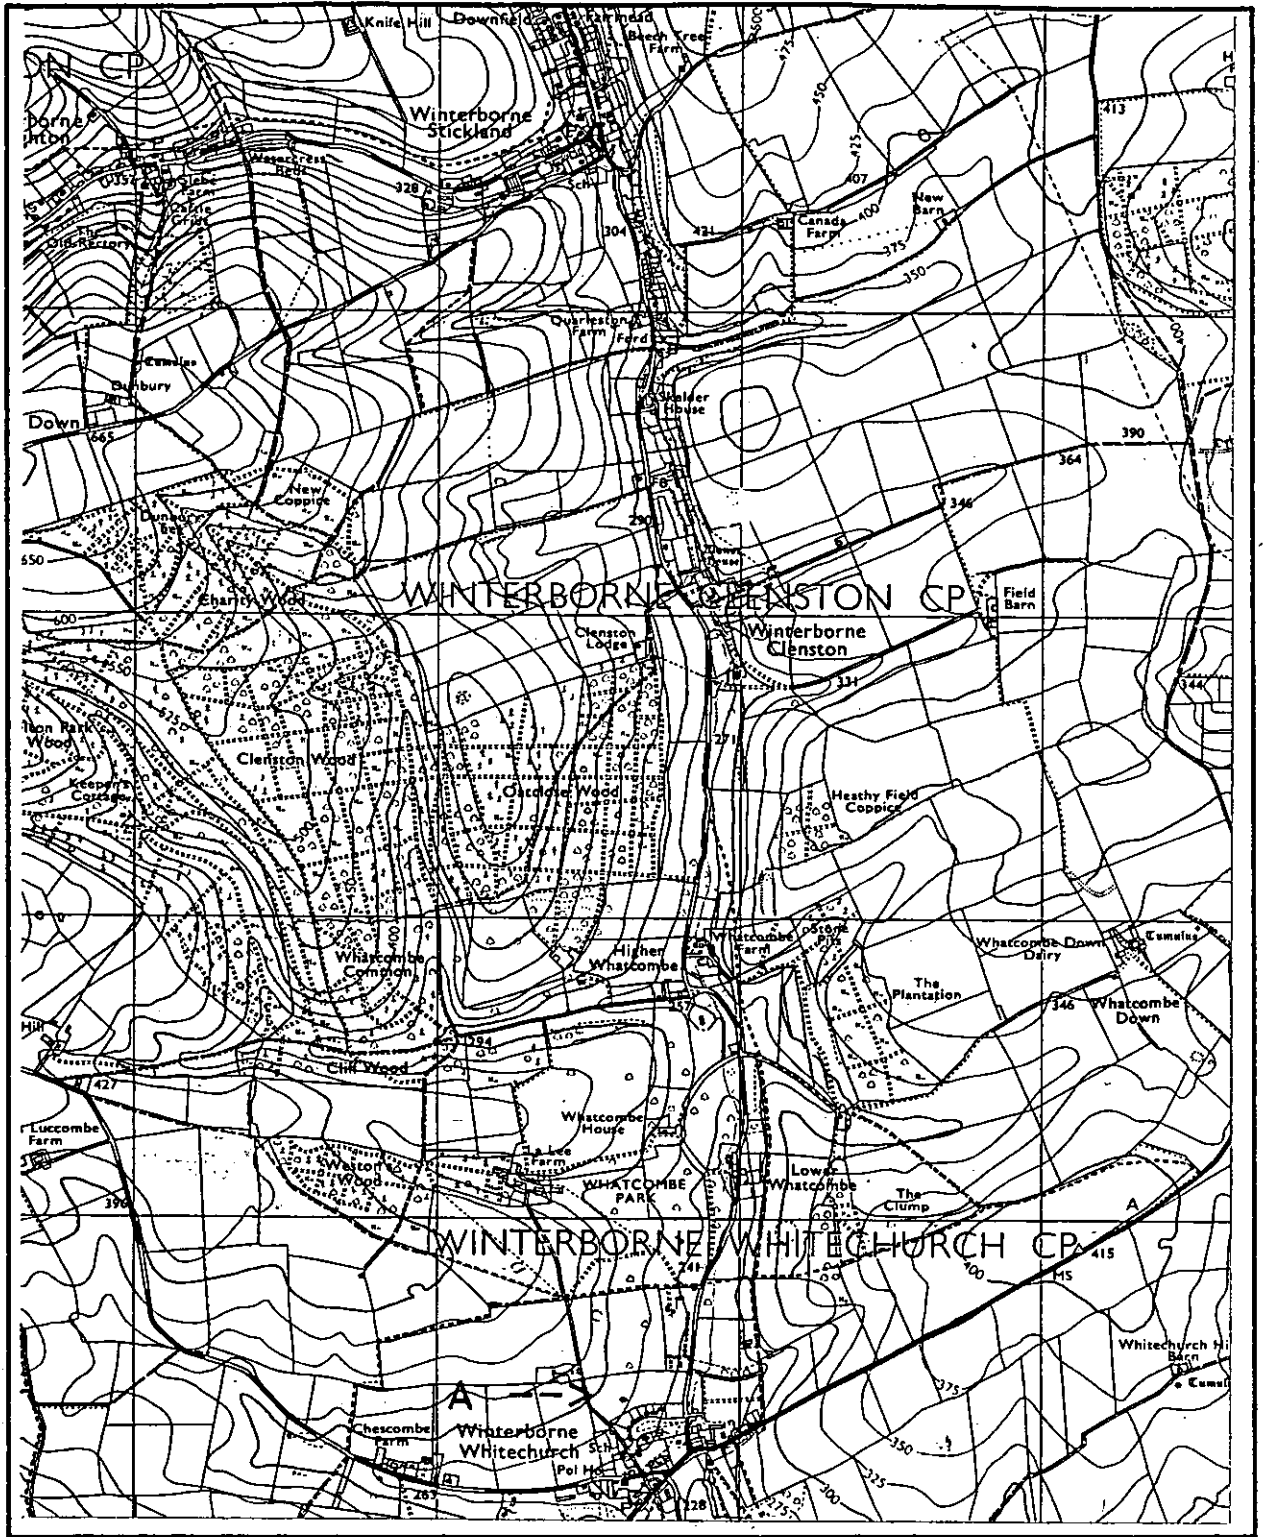

82

83

84

85

Scale 1: 25, 000

Date AUGUST 1986




WESSEX WATER AUTHORITY

Outlet ST 8350 0045

SITE AT WHATCOMBE ROAD  
WINTERBORNE WHITECHURCH

DORSET

Consent No. : 040309

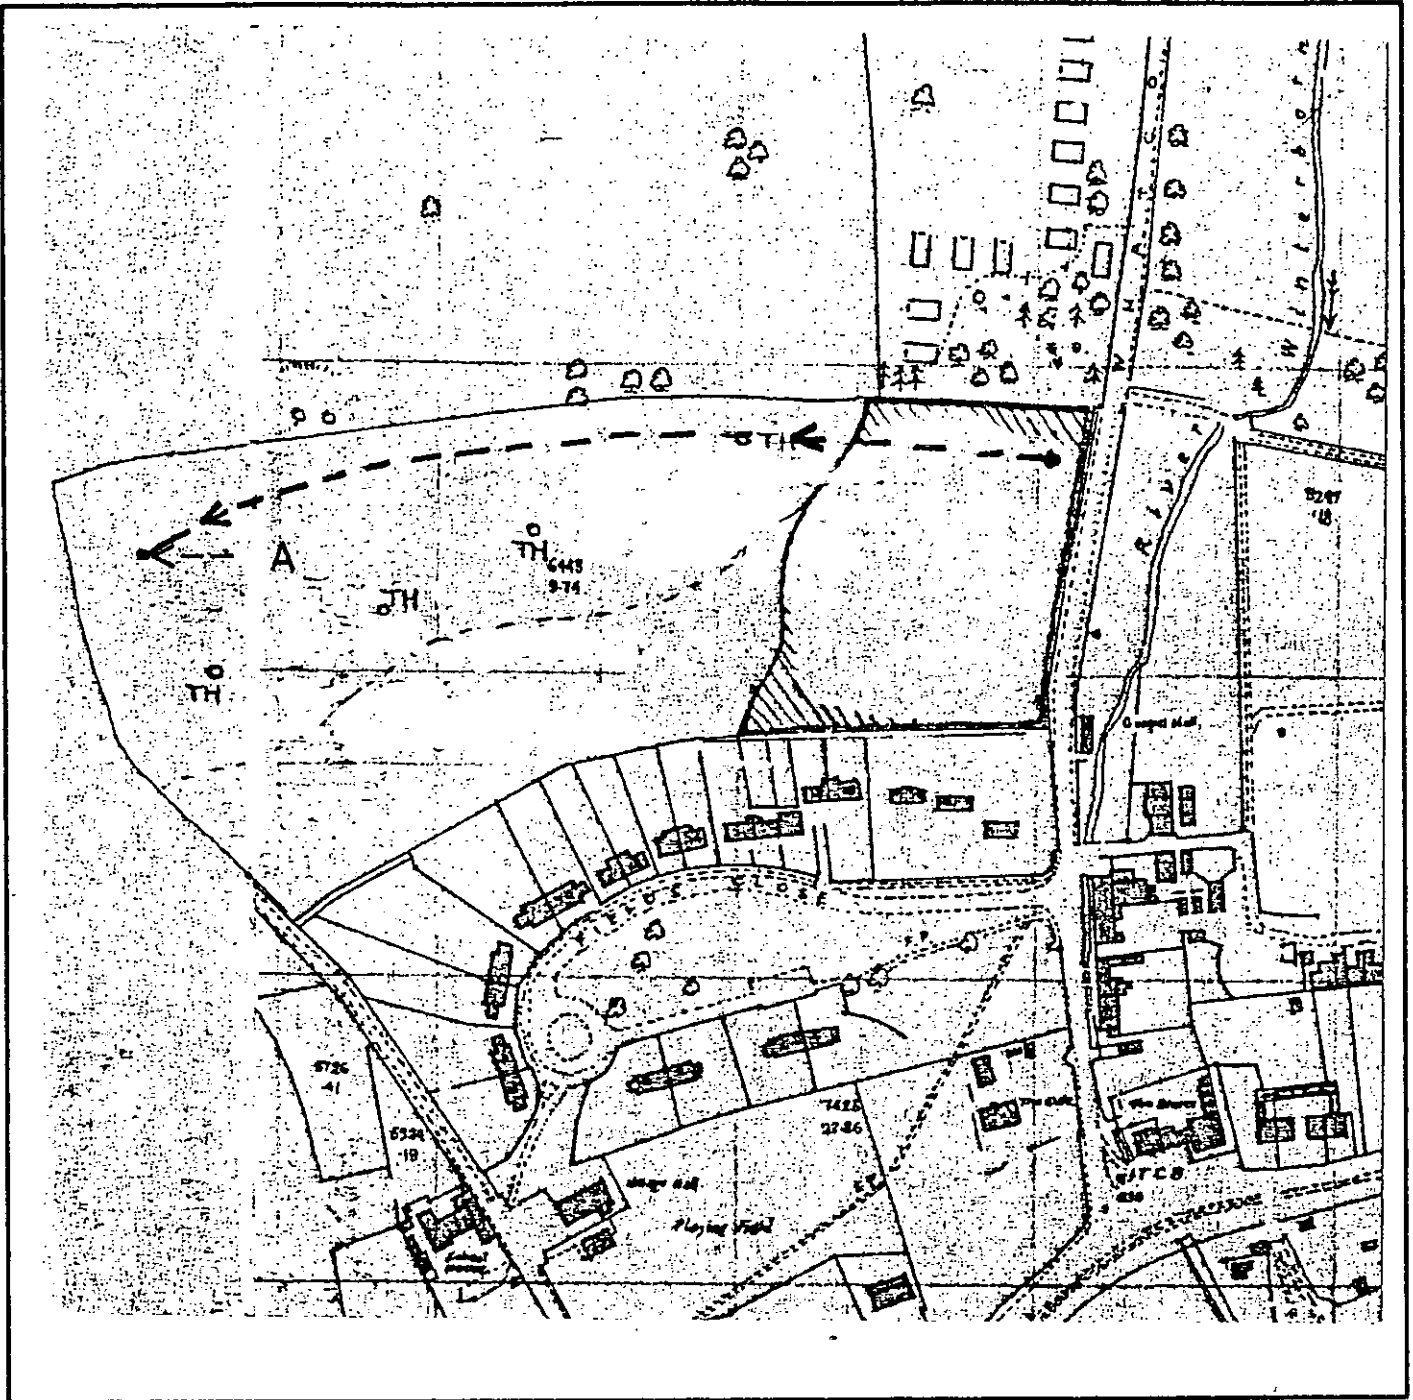

Scale 1: 2, 500

Date AUGUST 1986



WESSEX WATER AUTHORITY

Outlet ST 8350 0045

SITE AT WHATCOMBE ROAD  
WINTERBORNE WHITECHURCH

DORSET

Consent No. : 040309