

Notice of variation and consolidation with introductory note

The Environmental Permitting (England & Wales) Regulations 2016

Wessex Water Services Limited
Water recycling centre at Rode
Rode Hill
Frome
Somerset
BA11 6PS

Variation number

011560/V004

Permit number

011560

Water recycling centre at Rode

Permit number 011560

Introductory note

This introductory note does not form a part of the notice.

Under the Environmental Permitting (England & Wales) Regulations 2016 (schedule 5, part 1, paragraph 19) a variation may comprise a consolidated permit reflecting the variations and a notice specifying the variations included in that consolidated permit.

Schedule 1 of the notice specifies the conditions that have been varied and schedule 2 comprises a consolidated permit which reflects the variations being made. Only the variations specified in schedule 1 are subject to a right of appeal.

This permit variation and consolidation is to add an inlet pumping station and subsequently an emergency overflow. This permit will also reflect asset improvements that have been agreed between the Environment Agency and Wessex Water Services Limited as part of the National Environment Programme. To meet the Water Framework Directive objective of achieving good status for phosphorus in the receiving environment, nutrient removal is a requirement for this permit as part of the Bristol Avon Catchment Permitting Project. Total iron limits are also added under WFD_IMPg driver. This permit also requires the operator to install overflow operation monitoring into storm storage and MCERTS flow monitoring to record flow passed forward. The flow to full treatment will also increase from 6.1l/s to 8l/s under U_IMP5. This should be completed by the agreed delivery date of 31st March 2022 for WFD_IMPg phosphorus and iron limits; 31st March 2022 for U_MON3 overflow operation monitoring into storm storage; 31st March 2022 for UMON_4 MCERTS flow passed forward flow monitoring; and 31st March 2024 for U_IMP5 increase in flow to full treatment.

We consider that in reaching our decision to vary the permit we have taken into account all relevant considerations and legal requirements. We are satisfied that the permit will ensure that a high level of protection is provided for the environment and human health and that the activities will not give rise to any significant pollution of the environment or harm to human health.

The status log of a permit sets out the permitting history, including any changes to the permit reference number. It is not backdated before 6 April 2010.

Status log of the permit		
Description	Date	Comments
Variation determined 011560/V001	18/03/2013	Storm tank volume corrected.
Variation determined 011560/V002	29/03/2016	Variation of permit initiated under PR14 review programme to incorporate improvements to be delivered under AMP6. Varied and consolidated permit issued in modern condition format.
Variation determined 011560/V003	30/12/2016	Variation of permit initiated to deliver the requirements of the Bristol Avon Catchment Permitting Project.
Application 011560/V004 (variation and consolidation)	Duly made 30/12/2021	Application to vary permit to add sewage discharged in an emergency from a new inlet pumping station. The variation will also incorporate EA initiated improvements to be delivered under AMP7.
Variation determined 011560	22/03/2022	Varied and consolidated permit issued in modern condition format.

End of introductory note

Notice of variation and consolidation

The Environmental Permitting (England and Wales) Regulations 2016

The Environment Agency in exercise of its powers under regulation 20 of the Environmental Permitting (England and Wales) Regulations 2016 varies and consolidates

Permit number

011560

Issued to

Wessex Water Services Limited (“the operator”)

whose registered office is

Wessex Water Operations Centre

Claverton Down Road

Claverton Down

Bath

BA2 7WW

company registration number 02366648

to operate water discharge activities at

Rode Water Recycling Centre

Rode Hill

Frome

Somerset

BA11 6PS

to the extent set out in the schedules.

The notice shall take effect from 22/03/2022

Name	Date
Tim Strong	22/03/2022

Authorised on behalf of the Environment Agency

Schedule 1

Only conditions 2.3.1, 2.3.4(c), 2.4.1, 3.1.4, 3.1.5, 3.1.6, 3.1.7, 3.3.3, 3.3.7, 3.3.9, 3.3.10, 3.3.11, 4.3.6, Schedule 1 Table S1.1a, Table S1.1b and Table S1.2, Schedule 3 Table S3.1a, Table S3.1b, Table S3.1c, Table S3.2a, Table S3.2b, Table S3.3a, Table S3.3b, Table S3.4a and Table S3.4b, Schedule 3C, Schedule 3D, Schedule 4 Table S4.1 and Table S4.2, Schedule 5 Part A, Schedule 6 and Schedule 7 have been varied by the consolidated permit 011560.

The following conditions were varied as a result of the application made by the operator:

2.3.1, 2.3.4(c), 3.1.4, 4.3.6, Schedule 1 Table S1.1a, Table S1.1b and Table S1.2, Schedule 3 Table S3.2a, Table S3.2b, Table S3.3a, Table S3.3b, Table S3.4a and Table S3.4b and Schedule 7.

The following conditions were varied as a result of an Environment Agency initiated variation:

2.4.1, 3.1.5, 3.1.6, 3.1.7, 3.3.3, 3.3.7, 3.3.9, 3.3.10, 3.3.11, Schedule 1 Table S1.1b, Schedule 3 Table S3.1a, Table S3.1b, Table S3.1c, Table S3.2b, Table S3.3b, Table S3.4a and Table S3.4b, Schedule 3C, Schedule 3D, Schedule 4 Table S4.1 and Table S4.2, Schedule 5 Part A, Schedule 6 and Schedule 7.

Schedule 2 – consolidated permit

Consolidated permit issued as a separate document.

Permit

The Environmental Permitting (England and Wales) Regulations 2016

Permit number

011560

This is the consolidated permit referred to in the variation and consolidation notice for variation 011560/V004 authorising,

Wessex Water Services Limited (“the operator”),

whose registered office is

Wessex Water Operations Centre

Claverton Down Road

Claverton Down

Bath

BA2 7WW

company registration number 02366648

to operate water discharge activities at

Rode Water Recycling Centre

Rode Hill

Frome

Somerset

BA11 6PS

to the extent authorised by and subject to the conditions of this permit.

Name	Date
Tim Strong	22/03/2022

Authorised on behalf of the Environment Agency

Conditions

1 Management

1.1 General management

- 1.1.1 The operator shall manage and operate the activities:
- (a) in accordance with a written management system that identifies and minimises risks of pollution so far as is reasonably practicable, including those risks arising from operations, maintenance, accidents, incidents, non-conformances and those drawn to the attention of the operator as a result of complaints; and
 - (b) using sufficient competent persons and resources.
- 1.1.2 Records demonstrating compliance with condition 1.1.1 shall be maintained.
- 1.1.3 Any person having duties that are or may be affected by the matters set out in this permit shall have convenient access to a copy of the permit.

2 Operations

2.1 Permitted activities

- 2.1.1 The only activities authorised by the permit are the activities specified in schedule 1 table S1.1.

2.2 The site

- 2.2.1 The discharge activities shall take place at the discharge points marked on the site plans at schedule 7 to this permit, and as listed in table S3.2; and, the operating techniques that are the subject of conditions prefixed by 2.3 shall be applied at the locations shown, or otherwise described, in schedule 7.

2.3 Operating techniques

- 2.3.1 For the activities A1 & A3 referenced in schedule 1, table S1.1 the activity shall, subject to the conditions of this permit, be operated using the techniques and in the manner described in the documentation specified in schedule 1, table S1.2, unless otherwise agreed in writing by the Environment Agency.
- 2.3.2 If notified by the Environment Agency that the activities are giving rise to pollution, the operator shall submit to the Environment Agency for approval within the period specified, a revision of any plan or other documentation ("plan") specified in schedule 1, table S1.2 which identifies and minimises the risks of pollution relevant to that plan, and shall implement the approved revised plan in place of the original from the date of approval, unless otherwise agreed in writing by the Environment Agency.
- 2.3.3 For the activity A1 referenced in schedule 1, table S1.1 the operator shall comply with the relevant requirements of the Urban Waste Water Treatment (England and Wales) Regulations 1994.
- 2.3.4 For the discharge(s) specified in table S3.3:
- (a) The discharge shall only occur when and only for as long as the flow passed forward is equal to or greater than the overflow setting indicated due to rainfall and/or snow melt.
 - (b) Off-line storm storage must be fully utilised before a discharge occurs. It shall only fill when the flow passed forward is equal to or greater than the overflow setting indicated due to rainfall and/or snow melt and shall be emptied and its contents returned to the continuation flow as

soon as reasonably practicable. The minimum off-line storm storage required is specified in table S3.3.

- (c) On-line storm storage must be fully utilised before a discharge occurs. It shall only fill with the excess flows due to rainfall and/or snow melt. The storage shall be emptied and its contents returned to the continuation flow as soon as reasonably practicable. The minimum on-line storm storage required is specified in table S3.3.
- (d) The discharge shall not be comminuted or macerated and shall have passed through screens as specified and shall not contain a significant quantity of solid matter with a particle size greater than any indicated. All screenings shall be removed from the discharge.
- (e) Where a mechanically cleaned screen is installed, a telemetry alarm system shall be installed and maintained, as far as reasonably practicable, so as to give the operator immediate notification of a failure of the screen cleaning mechanism, unless otherwise agreed in writing by the Environment Agency. The operator shall take all appropriate measures to return the screen cleaning mechanism to normal operation as soon as reasonably practicable after receipt of notification of the failure.
- (f) Event duration monitoring telemetry equipment shall be installed and maintained, as far as reasonably practicable, so as to give the operator notification as soon as reasonably practicable, of a failure of the event duration monitoring equipment, unless otherwise agreed in writing by the Environment Agency. The operator shall take all appropriate measures to return event duration monitoring equipment to normal operation as soon as reasonably practicable after receipt of notification of the failure.

2.4 Improvement programme

2.4.1 For the activity A2 referenced in schedule 1, table S1.1, the flow passed forward monitoring readings required by condition 3.3.1 and schedule 3 tables S3.1 and S3.4 must be taken every two minutes where:

- (a) the overflow is directly pumped to a storm tank, unless otherwise agreed in writing by the Environment Agency; or
- (b) the operator has received the written agreement of the Environment Agency to move to monitoring every two minutes from a specified date.

From 31/03/2026, unless another date is agreed in writing by the Environment Agency, the flow passed forward monitoring readings required by condition 3.3.1 and schedule 3 tables S3.1 and S3.4 must be taken every two minutes unless the operator can demonstrate there are sufficient 15 minute readings to assess compliance with the flow passed forward limit in schedule 3 table S3.1. Emissions and monitoring

3 Emissions to water

3.1.1 The limits given in schedule 3 table S3.1 shall not be exceeded.

3.1.2 The limits in schedule 3 table S3.1 to which this condition applies may be exceeded where: in any series of samples of the discharge taken at regular but randomised intervals in any period of twelve consecutive months as listed in column 1 of schedule 3A, no more than the relevant number of samples, as listed in column 2 of schedule 3A, exceed the applicable limit for that relevant parameter.

3.1.3

- (a) For the emission limits in schedule 3 table S3.1 to which this condition applies, no sample of the discharge taken at a time when unusual weather conditions are adversely affecting the

operation of the waste water treatment works, shall be taken into account in deciding whether or not the emission limit has been complied with.

- (b) On any occasion where unusual weather conditions adversely affect the operation of the waste water treatment works, the operator shall use its best endeavours to mitigate that adverse effect.
- (c) For any sample of the discharge taken to be considered for the purposes of (a) above, the operator shall notify the Environment Agency in writing within 14 days of becoming aware that an emission limit has been exceeded. That notification shall include a full description of the unusual weather conditions and their impact on the operation of the works.

3.1.4 The permitted Dry Weather Flow limit in schedule 3 table S3.1 is set at the operator's planned annual 80% exceeded daily volume discharged.

- (a) For compliance purposes an exceedance shall be recorded for a calendar year only when the limit in effect on 31 December of that calendar year is exceeded by 90% or more of the 'good' recorded Total Daily Volumes in that calendar year.
- (b) Up to and including 31 December 2025:
 - (i) If an exceedance of the Dry Weather Flow limit is recorded in a calendar year then the operator shall, as soon as is reasonably practicable, investigate the reasons for the exceedance.
 - (ii) The operator shall report the reasons for the exceedance to the Environment Agency and the steps that it proposes to take to restore compliance.
 - (iii) An exceedance of the Dry Weather Flow limit shall not be recorded as a failure of the Dry Weather Flow limit in that calendar year if the operator takes appropriate steps to restore compliance.
- (c) From the 1 January 2026 the limit has been complied with in an assessment calendar year unless;
 - (i) the limit was exceeded in the compliance assessment calendar year, and;
 - (ii) two or more exceedances have occurred in the preceding 4 calendar years.

3.1.5 The limits in schedule 3 table S3.1 to which this condition applies are assessed using any series of samples of the discharge taken at regular but randomised intervals in any period of twelve consecutive months.

3.1.6 The emission limits in schedule 3 table S3.1 to which this condition applies shall have been complied with if the lower bound 90% confidence interval calculated in accordance with schedule 3D is less than or equal to that emission limit.

3.1.7 At least 95% of all flow passed forward readings taken in any calendar year while the overflow to storm tanks is operating must be equal to or greater than 92% of the flow passed forward limit specified in schedule 3 table S3.1.

- (a) For the purpose of this condition the following readings shall not be used in the assessment;
 - (i) data that is not 'good' data; or
 - (ii) the first flow reading after the start of each overflow event; or
 - (iii) readings taken when the overflow to the storm tank is operating to facilitate regular maintenance, non-routine planned maintenance or non-routine un-planned maintenance, subject to the written agreement of the Environment Agency; or
 - (iv) readings taken when the overflow to the storm tank is operating as a result of a discharge which another person has caused or knowingly permitted to be made into the sewer or the works, and the operator either was not bound to receive the discharge into the sewer or the works or was bound to receive it there subject to conditions which were not observed,

and the operator could not reasonably have been expected to prevent the discharge into the sewer or works, subject to the written agreement of the Environment Agency.

- (b) For any readings to be considered by the Environment Agency for the purposes of 3.1.7(a)(iii) above;
 - (i) the regular planned maintenance, non-routine planned maintenance or non-routine un-planned maintenance must not have resulted in a discharge from the storm tanks; and
 - (ii) the storm tanks must have been emptied as soon as reasonably practicable and before any further overflow into them occurs; and
 - (iii) the operator must have pre-scheduled the regular maintenance and included it in a maintenance programme available for inspection upon request by the Environment Agency; and
 - (iv) the operator must have notified the Environment Agency in writing at least 5 working days before commencing any non-routine planned maintenance and, within 14 days of completing the non-routine planned maintenance, have submitted a full description of its impact on the operation of the storm tanks to the Environment Agency; and
 - (v) the operator must have notified the Environment Agency before commencing any non-routine un-planned maintenance and, within 14 days of completing the non-routine un-planned maintenance, have submitted a full description of the work carried out and its impact on the operation of the storm tanks to the Environment Agency; and
 - (vi) the non-routine un-planned maintenance was not required to be carried out due to the act or default of the operator, its agents, representatives, officers, employees or servants.
- (c) For any readings to be considered for the purposes of 3.1.7(a)(iv) above, the operator must have notified the Environment Agency as soon as reasonably practicable and must have used their best endeavours to minimise any adverse impact on the operation of the storm tanks.
- (d) Records demonstrating that the requirements of 3.1.7(a), (b) and (c) above have been met shall be maintained.

3.2 Emissions of substances not controlled by emission limits

- 3.2.1 For the activity A1 referenced in schedule 1, table S1.1 the operator shall take appropriate measures to minimise so far as reasonably practicable the polluting effects of the emissions of substances in the discharge not controlled by emission limits (excluding odour).

3.3 Monitoring

- 3.3.1 The operator shall, unless otherwise agreed in writing by the Environment Agency, undertake the monitoring specified in the following tables in schedule 3 to this permit:
 - (a) point source emissions specified in tables S3.1 and S3.4.
- 3.3.2 The operator shall maintain records of all monitoring required by this permit.
- 3.3.3 Monitoring equipment, techniques, personnel and organisations employed for the emissions monitoring programme specified in condition 3.3.1 shall have either MCERTS certification or MCERTS accreditation (as appropriate), where available, unless otherwise agreed in writing by the Environment Agency.
- 3.3.4 Accessible monitoring points shall be provided and maintained to enable the emissions monitoring programme and/or other monitoring to be carried out at the monitoring points specified in table S3.4 of schedule 3 and shown marked on the site plans in schedule 7.
- 3.3.5 The monitoring programme for the parameters subject to schedule 3B shall be:

- (a) pre-scheduled to cover a calendar year and the programme recorded before the start of a calendar year sample period; and
- (b) spot samples collected at approximately equal intervals during the year, including samples from different days of the week and different times. Approximately 10% of samples should be outside the normal sampling window which is 9am-3pm, Monday to Friday.

3.3.6 After becoming aware, or following a notification that a sample has not been taken on the schedule 3B Monitoring Programme pre-scheduled date, or is lost, or a result for that sample cannot be reported, the operator shall record the details and reschedule the sample.

3.3.7

- (a) Total Daily Volumes shall be calculated from the average of the available 'good' 15 minute flow readings taken from midnight to midnight where;

$$\text{Total Daily Volume (m3)} = \{\text{Sum of 'good' readings (l/s)} / \text{number of 'good' readings}\} \times \{86,400 \text{ (s)} / 1000\}.$$

Where there are 87 or more 'good' 15 minute flow readings the Total Daily Volume shall be reported as 'good', where there are 1 – 86 'good' readings it shall be reported as 'suspect' and where there are no 'good' readings as 'missing'.

- (b) The operator shall record all failures of the flow measurement system and any other breaks in the flow record and the reasons for all issues, failures and breaks that lead to missing or suspect Total Daily Volume records and all steps taken to prevent a re-occurrence.
- (c) There shall be no more than 37 days and/or no more than 14 consecutive days with 'suspect' or 'missing' Total Daily Volumes in a calendar year, unless otherwise agreed in writing by the Environment Agency.
- (d) All 15 minute flow readings shall be flagged as 'good', 'suspect' or 'missing' using an appropriate methodology set out in the operator's flow monitoring quality management system.

3.3.8 For the activity A2 referenced in schedule 1, table S1.1 an event duration monitoring telemetry system shall be installed and maintained, as far as reasonably practicable so as to give the operator data available of discharge occurrence (start and stop) at the frequency defined in table S3.1.

3.3.9 The operator shall, for the flow passed forward and overflow operation monitoring required by condition 3.3.1 and schedule 3 table S3.1 to assess 'flow passed forward' limit compliance:

- (a) have appropriate systems in place that allow them to detect and record all issues and failures of the monitoring systems, and any other breaks in the data; and
- (b) flag all monitoring data as 'good', 'suspect' or 'missing' using an appropriate methodology set out in the operator's quality management system; and
- (c) where 'good' flow or overflow operator monitoring data is not recorded for at least 90% of a day the operator shall, as far as is reasonably practicable, determine and record the reasons why and the steps taken to prevent a re-occurrence; and
- (d) the operator shall take all reasonable measures to return the flow and/or overflow operation monitoring equipment to normal operation as soon as reasonably practicable after becoming aware of a failure.

3.3.10 For the flow and overflow operation monitoring required by condition 3.3.1 and schedule 3 table S3.1 to assess 'flow passed forward' compliance, and unless otherwise agreed in writing by the Environment Agency, there shall be:

- (a) no more than 14 consecutive days in any calendar year where 'good' flow data are recorded for less than 90% of each day; and
- (b) no more than 14 consecutive days in any calendar year where 'good' overflow operation data are recorded for less than 90% of each day; and

- (c) no more than 37 days in any calendar year that do not have both 'good' flow data recorded for at least 90% of each day and 'good' overflow operation data recorded for at least 90% of each day.

3.3.11 The flow passed forward monitoring specified in schedule 3 table S3.1:

- (a) shall be capable of recording the flow passed forward with a total uncertainty within +/-8% at the overflow setting specified in schedule 3 table S3.3; and
- (b) shall have its total uncertainty assessed as soon as reasonably practicable following MCERTS certification or recertification and in addition whenever a significant change occurs that may impact the total uncertainty; and
- (c) all assessment reports confirming the total uncertainty shall be retained for at least six years and provided to the Environment Agency within 28 days unless otherwise agreed in writing by the Environment Agency.

4 Information

4.1 Records

4.1.1 All records required to be made by schedule 3, 4 and 5 to this permit shall:

- (a) be legible;
- (b) be made as soon as reasonably practicable;
- (c) if amended, be amended in such a way that the original and any subsequent amendments remain legible, or are capable of retrieval; and
- (d) be retained, unless otherwise agreed in writing by the Environment Agency, for at least 6 years from the date when the records were made.

4.1.2 The operator shall maintain convenient access, in either electronic or hard copy, to the records, plan and management system required to be maintained by this permit.

4.2 Reporting

4.2.1 The operator shall send all reports and notifications required by the permit to the Environment Agency using the contact details supplied in writing by the Environment Agency.

4.2.2 Within the time period after the end of the reporting period specified in schedule 4 table S4.1 the operator shall, unless otherwise agreed in writing by the Environment Agency, submit reports of the monitoring and assessment carried out in accordance with the conditions of this permit, as follows:

- (a) in respect of the parameters and monitoring points specified in schedule 4 table S4.1;
- (b) for the reporting periods specified in schedule 4 table S4.1 and using the forms specified in schedule 4 table S4.2; and
- (c) giving the information from such results and assessments as may be required by the forms specified in those tables.

4.3 Notifications

4.3.1 The Environment Agency shall be notified as soon as reasonably practicable following detection, within the site of the regulated facility of:

- (a) any malfunction, breakdown or failure of equipment or techniques, accident, or emission of a substance not controlled by an emission limit which has caused, is causing or may cause significant pollution; and

- (b) any breach of a limit specified in schedule 3 table S3.1 (including individual exceedances of limits which are covered by condition 3.1.2).

Any other significant adverse environmental effects, which may have been caused by the activity, shall also be notified to the Environment Agency as soon as reasonably practicable following detection.

- 4.3.2 The information provided under condition 4.3.1 shall be supported by sending the information listed in schedule 5 to this permit within the time period specified in that schedule.
- 4.3.3 Where the Environment Agency has requested in writing that it shall be notified when the operator is to undertake monitoring and/or spot sampling specified in schedule 3B, the operator shall inform the Environment Agency when the relevant monitoring and/or spot sampling is to take place. The operator shall provide this information to the Environment Agency at least 14 days before the date the monitoring is to be undertaken.
- 4.3.4 The Environment Agency shall be notified within 14 days of the occurrence of the following matters, except where such disclosure is prohibited by Stock Exchange rules:
 - Where the operator is a registered company:
 - (a) any change in the operator's trading name, registered name or registered office address; and
 - (b) any steps taken with a view to the operator going into administration, entering into a company voluntary arrangement or being wound up.
 - Where the operator is a corporate body other than a registered company:
 - (a) any change in the operator's name or address; and
 - (b) any steps taken with a view to the dissolution of the operator.
- 4.3.5 For the activity A1 referenced in schedule 1, table S1.1 where the operator proposes to make a change in the nature of the activity by increasing the concentration of, or the addition of, or allowing the introduction of, a substance to the activity to an extent that the operator considers could have a significant adverse environmental effect on the receiving waters, and the change is not permitted by emission limits specified within schedule 3 table S3.1 or the subject of an application for approval under the EP Regulations or under the terms of this permit:
 - (a) the Environment Agency shall be notified in writing at least 14 days before the increase or addition or allowing the introduction; and
 - (b) the notification shall contain a description of the proposed change.
- 4.3.6 For the activity A1 referenced in schedule 1, table S1.1 the operator shall inform the Environment Agency in writing of any change, or proposed change, to the population equivalent such as would make a material change to the application of the Urban Waste Water Treatment (England and Wales) Regulations 1994 and shall, on request, inform the Environment Agency in writing of the actual population equivalent.

4.4 Interpretation

- 4.4.1 In this permit the expressions listed in schedule 6 shall have the meaning given in that schedule.
- 4.4.2 In this permit references to reports and notifications mean written reports and notifications, except where reference is made to notification being made "as soon as reasonably practicable", in which case it may be provided by telephone.

Schedule 1 – Operations

Table S1.1a Activities Effective up to and including 30/03/2022		
Activity reference	Description of activity	Limits of specified activity
A1	Discharge of secondary treated sewage effluent via Outlet 1	N/A
A2	Discharge of settled storm sewage via Outlet 2	N/A
A3	Discharge of sewage in an emergency via Outlet 2	<p>An emergency shall be defined as the period when the sewage pumping station is inoperative as a result of one or more of the following, which is not due to the act or default of the operator, its agents, representatives, officers, employees or servants;</p> <ul style="list-style-type: none"> • electrical power failure; • mechanical breakdown of duty and standby pumps; • rising main failure; • blockage of the downstream sewer.

Table S1.1b Activities Effective from 31/03/2022		
Activity reference	Description of activity	Limits of specified activity
A1	Discharge of secondary treated sewage effluent with nutrient removal via Outlet 1	N/A
A2	Discharge of settled storm sewage via Outlet 2	N/A
A3	Discharge of sewage in an emergency via Outlet 2	<p>An emergency shall be defined as the period when the sewage pumping station is inoperative as a result of one or more of the following, which is not due to the act or default of the operator, its agents, representatives, officers, employees or servants;</p> <ul style="list-style-type: none"> • electrical power failure; • mechanical breakdown of duty and standby pumps; • rising main failure; • blockage of the downstream sewer.

Table S1.2 Operating techniques			
Activity reference	Description of documentation	Parts	Date Received
A1	BA OTA1 – Bristol Avon Catchment Permitting for Phosphorus Operating Techniques Agreement Document	All	09/03/2016
A3	OT1 – Pumping Station Emergency Discharge Key Protection Measures – Version 1	All	08/10/2021

Schedule 2 – Waste types, raw materials and fuels

Schedule 2 not in use.

Schedule 3 – Emissions and monitoring

Table S3.1a Point Source emissions to water (other than sewer) – emission limits and monitoring requirements Effective up to and including 30/03/2022						
Effluent(s) and discharge point(s)	Parameter	Limit (including unit)	Reference Period	Limit of effective range	Monitoring frequency	Compliance Statistic
A1 Secondary treated sewage effluent via Outlet 1	Dry weather flow	230m ³ /day	Total daily volume	N/A	Continuous	Condition 3.1.4 applies
	15-minute instantaneous or averaged flow	No limit set. Record as l/s	15 minute	N/A	Continuous	N/A
	ATU-BOD as O ₂	20mg/l	Instantaneous (spot sample)	N/A	As specified in schedule 3B	Look up table (Conditions 3.1.2 and 3.1.3 apply)
	Ammoniacal nitrogen (expressed as N)	10mg/l	Instantaneous (spot sample)	N/A	As specified in schedule 3B	Look up table (Conditions 3.1.2 and 3.1.3 apply)
	Suspended solids (measured after drying at 105°C)	40mg/l	Instantaneous (spot sample)	N/A	As specified in schedule 3B	Look up table (Conditions 3.1.2 and 3.1.3 apply)
	Visible oil or grease	No significant trace present so far as is reasonably practicable	Instantaneous (visual examination)	N/A	N/A	No significant trace (Condition 3.1.3 applies)
A2 Settled storm sewage via Outlet 2	Settled storm sewage discharge event duration monitoring (discharge / no discharge)	N/A	N/A	Condition 3.3.3 does not apply	2 minute	N/A

Table S3.1a Point Source emissions to water (other than sewer) – emission limits and monitoring requirements Effective up to and including 30/03/2022						
Effluent(s) and discharge point(s)	Parameter	Limit (including unit)	Reference Period	Limit of effective range	Monitoring frequency	Compliance Statistic
	Settled storm sewage discharge start and end times	N/A	N/A	Condition 3.3.3 does not apply	Whenever a discharge occurs	N/A
	Settled storm sewage discharge event duration monitoring status (operational / not operational)	N/A	N/A	Condition 3.3.3 does not apply	2 minute	N/A

Table S3.1b Point Source emissions to water (other than sewer) – emission limits and monitoring requirements Effective from 31/03/2022 up to and including 30/03/2024						
Effluent(s) and discharge point(s)	Parameter	Limit (including unit)	Reference Period	Limit of effective range	Monitoring frequency	Compliance Statistic
A1 Secondary treated sewage effluent with nutrient removal via Outlet 1	Dry weather flow	230m ³ /day	Total daily volume	N/A	Continuous	Condition 3.1.4 applies
	15-minute instantaneous or averaged flow	No limit set. Record as l/s	15 minute	N/A	Continuous	N/A
	ATU-BOD as O ₂	20mg/l	Instantaneous (spot sample)	N/A	As specified in schedule 3B	Look up table (Conditions 3.1.2 and 3.1.3 apply)

Table S3.1b Point Source emissions to water (other than sewer) – emission limits and monitoring requirements
Effective from 31/03/2022 up to and including 30/03/2024

Effluent(s) and discharge point(s)	Parameter	Limit (including unit)	Reference Period	Limit of effective range	Monitoring frequency	Compliance Statistic
	Ammoniacal nitrogen (expressed as N)	10mg/l	Instantaneous (spot sample)	N/A	As specified in schedule 3B	Look up table (Conditions 3.1.2 and 3.1.3 apply)
	Suspended solids (measured after drying at 105°C)	40mg/l	Instantaneous (spot sample)	N/A	As specified in schedule 3B	Look up table (Conditions 3.1.2 and 3.1.3 apply)
	Total phosphorus as P	2mg/l	Instantaneous (spot sample)	N/A	As specified in schedule 3B	Rolling 12 month mean (Conditions 3.1.3, 3.1.5, 3.1.6 and schedule 3D apply)
	Total iron as Fe	4000µg/l	Instantaneous (spot sample)	N/A	As specified in schedule 3B	Look up table (Conditions 3.1.2 and 3.1.3 apply)
	Total iron as Fe	8000µg/l	Instantaneous (spot sample)	N/A	As specified in schedule 3B	Maximum (Condition 3.1.3 applies)
	Visible oil or grease	No significant trace present so far as is reasonably practicable	Instantaneous (visual examination)	N/A	N/A	No significant trace (Condition 3.1.3 applies)

Table S3.1b Point Source emissions to water (other than sewer) – emission limits and monitoring requirements
Effective from 31/03/2022 up to and including 30/03/2024

Effluent(s) and discharge point(s)	Parameter	Limit (including unit)	Reference Period	Limit of effective range	Monitoring frequency	Compliance Statistic	
A2 Settled storm sewage via Outlet 2	Flow passed forward	6.1l/s	15 minute except where 2 minute required by condition 2.4.1	N/A	Continuous 15 minute instantaneous or averaged flow except where 2 minute required by 2.4.1	Minimum Condition 3.1.7 applies	
	Overflow operation (into storm storage) monitoring yes/no or start and end times	N/A	N/A	N/A	2 minute where yes/no or whenever overflow operates where start and end times	N/A	
	Overflow operation (into storm storage) monitoring status (operational / not operational)	N/A	N/A	N/A	2 minute or whenever operational status changes	N/A	
	Settled storm sewage discharge event duration monitoring (discharge / no discharge)	N/A	N/A	N/A	Condition 3.3.3 does not apply	2 minute	N/A
	Settled storm sewage discharge start and end times	N/A	N/A	N/A	Condition 3.3.3 does not apply	Whenever a discharge occurs	N/A
	Settled storm sewage discharge event duration monitoring status (operational / not operational)	N/A	N/A	N/A	Condition 3.3.3 does not apply	2 minute	N/A

Table S3.1c Point Source emissions to water (other than sewer) – emission limits and monitoring requirements
Effective from 31/03/2024

Effluent(s) and discharge point(s)	Parameter	Limit (including unit)	Reference Period	Limit of effective range	Monitoring frequency	Compliance Statistic
A1 Secondary treated sewage effluent with nutrient removal via Outlet 1	Dry weather flow	230m ³ /day	Total daily volume	N/A	Continuous	Condition 3.1.4 applies
	15-minute instantaneous or averaged flow	No limit set. Record as l/s	15 minute	N/A	Continuous	N/A
	ATU-BOD as O ₂	20mg/l	Instantaneous (spot sample)	N/A	As specified in schedule 3B	Look up table (Conditions 3.1.2 and 3.1.3 apply)
	Ammoniacal nitrogen (expressed as N)	10mg/l	Instantaneous (spot sample)	N/A	As specified in schedule 3B	Look up table (Conditions 3.1.2 and 3.1.3 apply)
	Suspended solids (measured after drying at 105°C)	40mg/l	Instantaneous (spot sample)	N/A	As specified in schedule 3B	Look up table (Conditions 3.1.2 and 3.1.3 apply)
	Total phosphorus as P	2mg/l	Instantaneous (spot sample)	N/A	As specified in schedule 3B	Rolling 12 month mean (Conditions 3.1.3, 3.1.5, 3.1.6 and schedule 3D apply)
	Total iron as Fe	4000µg/l	Instantaneous (spot sample)	N/A	As specified in schedule 3B	Look up table (Conditions 3.1.2 and 3.1.3 apply)

Table S3.1c Point Source emissions to water (other than sewer) – emission limits and monitoring requirements
Effective from 31/03/2024

Effluent(s) and discharge point(s)	Parameter	Limit (including unit)	Reference Period	Limit of effective range	Monitoring frequency	Compliance Statistic
	Total iron as Fe	8000µg/l	Instantaneous (spot sample)	N/A	As specified in schedule 3B	Maximum (Condition 3.1.3 applies)
	Visible oil or grease	No significant trace present so far as is reasonably practicable	Instantaneous (visual examination)	N/A	N/A	No significant trace (Condition 3.1.3 applies)
A2 Settled storm sewage via Outlet 2	Flow passed forward	8l/s	15 minute except where 2 minute required by condition 2.4.1	N/A	Continuous 15 minute instantaneous or averaged flow except where 2 minute required by 2.4.1	Minimum Condition 3.1.7 applies
	Overflow operation (into storm storage) monitoring yes/no or start and end times	N/A	N/A	N/A	2 minute where yes/no or whenever overflow operates where start and end times	N/A
	Overflow operation (into storm storage) monitoring status (operational / not operational)	N/A	N/A	N/A	2 minute or whenever operational status changes	N/A
	Settled storm sewage discharge event duration monitoring (discharge / no discharge)	N/A	N/A	Condition 3.3.3 does not apply	2 minute	N/A

Table S3.1c Point Source emissions to water (other than sewer) – emission limits and monitoring requirements						
Effective from 31/03/2024						
Effluent(s) and discharge point(s)	Parameter	Limit (including unit)	Reference Period	Limit of effective range	Monitoring frequency	Compliance Statistic
	Settled storm sewage discharge start and end times	N/A	N/A	Condition 3.3.3 does not apply	Whenever a discharge occurs	N/A
	Settled storm sewage discharge event duration monitoring status (operational / not operational)	N/A	N/A	Condition 3.3.3 does not apply	2 minute	N/A

Table S3.2a Discharge points Effective up to and including 30/03/2022			
Effluent Name	Discharge Point	Discharge point NGR	Receiving water/Environment
A1 Secondary treated sewage effluent	Outlet 1	ST 80409 54560	River Frome
A2 Settled storm sewage	Outlet 2	ST 80394 54549	River Frome
A3 Sewage in an emergency	Outlet 2	ST 80394 54549	River Frome

Table S3.2b Discharge points Effective from 31/03/2022			
Effluent Name	Discharge Point	Discharge point NGR	Receiving water/Environment
A1 Secondary treated sewage effluent with nutrient removal	Outlet 1	ST 80409 54560	River Frome
A2 Settled storm sewage	Outlet 2	ST 80394 54549	River Frome
A3 Sewage in an emergency	Outlet 2	ST 80394 54549	River Frome

Table S3.3a Storm sewage discharge settings Effective up to and including 30/03/2024						
Effluent(s) and discharge point(s)	Description of discharge	Overflow setting l/s	Maximum size of solid matter	Screen aperture size	Minimum screen capacity flow l/s	Minimum storage capacity m³
A2 Settled storm sewage via Outlet 2	Settled storm sewage	6.1	No greater than 6 mm in more than 1 dimension	6 mm x 6 mm	The screen shall be designed to cope with all flows up to and including the 1 in 5 year storm return period, as a minimum	48 m ³ (offline) 10.5m ³ (online)

Table S3.3b Storm sewage discharge settings Effective from 31/03/2024						
Effluent(s) and discharge point(s)	Description of discharge	Overflow setting l/s	Maximum size of solid matter	Screen aperture size	Minimum screen capacity flow l/s	Minimum storage capacity m³
A2 Settled storm sewage via Outlet 2	Settled storm sewage	8	No greater than 6 mm in more than 1 dimension	6 mm x 6 mm	The screen shall be designed to cope with all flows up to and including the 1 in 5 year storm return period, as a minimum	48 m ³ (offline) 10.5m ³ (online)

Table S3.4a Monitoring points Effective up to and including 30/03/2022			
Effluent(s) and discharge point(s)	Monitoring type	Monitoring point NGR	Monitoring point reference
A1 Secondary treated sewage effluent via Outlet 1	Effluent sampling	ST 80412 54553	FE SAMP
A1 Secondary treated sewage effluent via Outlet 1	MCERTS flow monitoring	ST 80412 54553	MCERTS
A2 Settled storm sewage via Outlet 2	Effluent sampling	ST 80400 54531	SSO & EO Screen, SAMP & EDM
A2 Settled storm sewage via Outlet 2	Event duration monitoring	ST 80400 54531	SSO & EO Screen, SAMP & EDM
A3 Sewage in an emergency via Outlet 2	Effluent sampling	ST 80397 54545	SSO & EO Screen, SAMP & EDM

Table S3.4b Monitoring points Effective from 31/03/2022			
Effluent(s) and discharge point(s)	Monitoring type	Monitoring point NGR	Monitoring point reference
A1 Secondary treated sewage effluent with nutrient removal via Outlet 1	Effluent sampling	ST 80412 54553	FE SAMP
A1 Secondary treated sewage effluent with nutrient removal via Outlet 1	MCERTS flow monitoring	ST 80403 54539	MCERTS
A2 Settled storm sewage via Outlet 2	Effluent sampling	ST 80400 54531	SSO & EO Screen, SAMP & EDM

Table S3.4b Monitoring points			
Effective from 31/03/2022			
Effluent(s) and discharge point(s)	Monitoring type	Monitoring point NGR	Monitoring point reference
A2 Settled storm sewage via Outlet 2	Event duration monitoring	ST 80400 54531	SSO & EO Screen, SAMP & EDM
A2 Settled storm sewage via Outlet 2	Flow passed forward monitoring	ST 80397 54535	MCERTS
A2 Settled storm sewage via Outlet 2	Overflow operation (into storm storage) monitoring	Storm tank 1: ST 80420 54520	Storm Tank 1 & EDM, SSO and EO Storage
		Storm tank 2: ST 80413 54527	Storm Tank 2 & EDM, SSO and EO Storage
A3 Sewage in an emergency via Outlet 2	Effluent sampling	ST 80400 54531	SSO & EO Screen, SAMP & EDM

Schedule 3A - Look up table

Look up table	
Number of samples taken in any period of 12 months	Maximum number of samples permitted to exceed limit for given parameter
4-7	1
8-16	2
17-28	3
29-40	4
41-53	5
54-67	6
68-81	7
82-95	8
96-110	9
111-125	10
126-140	11
141-155	12
156-171	13
172-187	14
188-203	15
204-219	16
220-235	17
236-251	18
252-268	19
269-284	20
285-300	21
301-317	22
318-334	23
335-350	24
351-365	25

Schedule 3B - OSM tier 3 sampling frequency

Parameter	'Normal frequency' of samples per year	Reduced Sampling frequency after 12 consecutive months of numeric permit compliance, samples per year or pro rata over the remainder of a year	On numeric limit failure return to normal frequency as soon as reasonably practicable, samples per 12 months ¹	Out of hours samples
Sanitary	24	12	24	For 24 samples 2 out of hours samples per annum
Non sanitary	12	12	12	For 12 samples 1 out of hours sample per annum

¹For UV efficacy monitoring use sanitary frequency and increase following failure of UV requirements only.

Schedule 3C – Urban Waste Water Treatment Regulations sampling frequency

Schedule 3C not in use.

Schedule 3D – Rolling 12 month mean assessment methodology and t-values

Rolling 12 month mean compliance assessment method for site specific phosphorus limits (not UWWTR)

Use concentrations from the pre-scheduled samples taken in any period of 12 consecutive months unless a fixed 12-month period is specified by the permit.

1. Take the log₁₀ value of all P concentrations in the data set. For a zero value, take the log₁₀ value of the minimum detection limit of the analytical method used. Treat less thans or greater thans as face value.
2. Calculate the mean of the log₁₀ values.
3. Calculate the standard deviation of the log₁₀ values.
4. Calculate the lower confidence interval using the formula lower confidence interval = mean – (t x standard error of mean).

Where:

- t is derived from the values of t table for n-1 degrees of freedom, where n is the number of samples
- the standard error of the mean is the standard deviation of the dataset $\div \sqrt{n}$.

5. Antilog the lower confidence interval.

If the lower bound confidence interval exceeds the permit limit, then we are 95% confident that the limit has been exceeded and a failure is recorded.

Values of t	
Degrees of freedom	t for 90% confidence interval
2	2.920
3	2.353
4	2.132
5	2.015
6	1.943
7	1.895
8	1.860
9	1.833
10	1.813
11	1.796
12	1.782
13	1.771
14	1.761
15	1.753
16	1.746
17	1.740
18	1.734
19	1.729
20	1.725
25	1.708
30	1.697
35	1.690
40	1.684
50	1.676
60	1.671
70	1.667
80	1.664
90	1.662
100	1.660
1,000	1.646

Schedule 4 – Reporting

Parameters, for which reports shall be made, in accordance with conditions of this permit, are listed below.

Table S4.1 Reporting of monitoring data			
Parameter	Monitoring point reference	Reporting period	Period begins
Dry Weather Flow (daily flows total)	MCERTS	Annually Report to be submitted within 2 months of the end of the calendar year	1 January
15-minute flow	MCERTS	Reports to be provided to the Environment Agency upon request Report to be submitted within 28 days unless otherwise specified in writing by the Environment Agency	Upon request by the Environment Agency
Operator Self Monitoring - ATU-BOD as O ₂ , ammoniacal nitrogen (expressed as N), suspended solids (measured after drying at 105°C), total phosphorus as P, Total Iron as Fe	FE SAMP	Quarterly Report to be submitted within 28 days	1st of month
Operator Self Monitoring summary report	FE SAMP	Annually Report to be submitted within 2 months of the end of the calendar year	1 January
Flow passed forward monitoring	MCERTS	Reports to be provided to the Environment Agency upon request Report to be submitted within 28 days unless otherwise specified in writing by the Environment Agency	Upon request by the Environment Agency
Overflow operation (into storm storage) yes/no or start and end times	Storm Tank 1 & EDM, SSO and EO Storage, Storm Tank 2 & EDM, SSO and EO Storage	Reports to be provided to the Environment Agency upon request Report to be submitted within 28 days unless otherwise specified in writing by the Environment Agency	Upon request by the Environment Agency
Overflow operation (into storm storage) monitoring status (operational / not operational)	Storm Tank 1 & EDM, SSO and EO Storage, Storm Tank 2 & EDM, SSO and EO Storage	Reports to be provided to the Environment Agency upon request Report to be submitted within 28 days unless otherwise specified in writing by the Environment Agency	Upon request by the Environment Agency

Table S4.1 Reporting of monitoring data			
Parameter	Monitoring point reference	Reporting period	Period begins
Flow passed forward and overflow operation monitoring annual report	MCERTS, Storm Tank 1 & EDM, SSO and EO Storage, Storm Tank 2 & EDM, SSO and EO Storage	Annually Report to be submitted within 2 months	1 January
Settled storm sewage discharge start and end times	SSO & EO Screen, SAMP & EDM	Reports to be provided to the Environment Agency upon request Report to be submitted within 28 days unless otherwise specified in writing by the Environment Agency	Upon request by the Environment Agency
Settled storm sewage discharge start and end times	SSO & EO Screen, SAMP & EDM	Annually Report to be submitted within 2 months	1 January
Settled storm sewage discharge event duration monitoring status (operational / not operational)	SSO & EO Screen, SAMP & EDM	Annually Report to be submitted within 2 months	1 January

Table S4.2 Reporting forms	
Parameter	Reporting format
Dry Weather Flow (daily flows total)	WISKI electronic format specified by the Environment Agency
15-minute flow	WISKI electronic format specified by the Environment Agency
OSM - ATU-BOD as O ₂ , ammoniacal nitrogen (expressed as N), suspended solids (measured after drying at 105°C), total phosphorus as P, total iron as Fe	Quarterly - Electronic format specified by the Environment Agency
Operator Self Monitoring summary report	Annually - Summary report of compliance with the monitoring programme specified in table S3.1 and schedule 3B in a format specified by the Environment Agency
Flow passed forward monitoring	Electronic format specified by the Environment Agency
Overflow operation (into storm storage) yes/no or start and end times	Electronic format specified by the Environment Agency
Overflow operation (into storm storage) monitoring status (operational / not operational)	Electronic format specified by the Environment Agency
Flow passed forward and overflow operation monitoring annual report	Annual report format as specified by the Environment Agency
Settled storm sewage discharge start and end times	Form as agreed in writing by the Environment Agency

Table S4.2 Reporting forms	
Parameter	Reporting format
Settled storm sewage discharge start and end times	Annual summary report or other form as agreed in writing by the Environment Agency Number of and total duration of counted spills for all spills.
Settled storm sewage discharge event duration monitoring status (operational / not operational)	Annual summary report or other form as agreed in writing by the Environment Agency Percentage of time in the reporting period that the event duration monitoring equipment was operational.

Schedule 5 – Notification

These pages outline the information that the operator must provide.

Units of measurement used in information supplied under Part A and B requirements shall be appropriate to the circumstances of the emission. Where appropriate, a comparison should be made of actual emissions and authorised emission limits.

If any information is considered commercially confidential, it should be separated from non-confidential information, supplied on a separate sheet and accompanied by an application for commercial confidentiality under the provisions of the EP Regulations.

Part A

Permit Number	
Name of operator	
Location of Facility	
Time and date of the detection	

(a) Notification requirements for any malfunction, breakdown or failure of equipment or techniques, accident, or emission of a substance not controlled by an emission limit which has caused, is causing or may cause significant pollution	
To be notified within 24 hours of detection unless otherwise agreed in writing by the Environment Agency	
Date and time of the event	
Reference or description of the location of the event	
Description of where any release into the environment took place	
Substances(s) potentially released/type or nature of sewage released	
Best estimate of the quantity or rate of release of substances and/or duration of discharge	
Best estimate of the environmental impact of the discharge	
Measures taken, or intended to be taken, to stop any emission	
Description of the failure or accident.	

(b) Notification requirements for the breach of a limit specified in schedule 3 table S3.1 (including individual exceedances of limits which are covered by condition 3.1.2)	
The information specified below is to be notified to the Environment Agency as soon as reasonably practicable following detection.	
Monitoring point reference/ source	
Self monitoring regime (where relevant)	e.g. OSM
Type of failure	e.g. LUT failure/LUT exceedance/maximum/minimum/rolling 12 month mean
Date of sample/event	
Parameter	
Result and units	
Limit and units	

Part B – to be submitted as soon as reasonably practicable unless otherwise agreed in writing by the Environment Agency

Any more accurate information on the matters for notification under Part A.	
Measures taken, or intended to be taken, to prevent a recurrence of the incident/breach/exceedance	
Measures taken, or intended to be taken, to rectify, limit or prevent any pollution of the environment which has been or may be caused by the emission	

Name*	
Post	
Signature	
Date	

* authorised to sign on behalf of the operator

Schedule 6 – Interpretation

“accident” means an accident that may result in pollution.

"annually" means once every year.

“application” means the application for this permit, together with any additional information supplied by the operator as part of the application and any response to a notice served under Schedule 5 to the EP Regulations.

For the activity A1 referenced in schedule 1, table S1.1 “appropriate measures” for the purposes of the emission of substances not controlled by emission limits condition (condition 3.2.1) do not require the operator to undertake treatment to a level beyond that specified in schedule 1 table S1.1, or to carry out routine monitoring for substances not controlled by emission limits.

“ATU-BOD as O₂” means the biochemical oxygen demand (measured after 5 days at 20°C with nitrification suppressed by the addition of allylthiourea).

“emissions of substances not controlled by emission limits” means emissions of substances to air, water or land from the permitted activities, which are not controlled by an emission limit.

“EP Regulations” means The Environmental Permitting (England and Wales) Regulations SI 2016 No.1154 and words and expressions used in this permit which are also used in the Regulations have the same meanings as in those Regulations.

“flow passed forward” for the purposes of conditions 2.3.4 and 3.1.1 means, the rate of flow (litres per second) of the waste water arriving at the overflow from its upstream collection system and passed forward to the continuation flow. It does not include any flows that have already been passed forward by the overflow and are reintroduced to the incoming flow upstream of the overflow from any point downstream of it.

“good flow data for at least 90% of each day” means at least 87 fifteen minute or 648 two minute flow readings are flagged as good in a day.

“good overflow operation data for at least 90% of each day” means at least 648 two minute overflow operation readings are flagged as good or the overflow operation duration monitor is operational for at least 1,296 minutes in a day.

“MCERTS” means the Environment Agency’s Monitoring Certification Scheme.

“minimum screen capacity flow” means the minimum flow passed through the screens to the outfall when the screen bypass operates.

“monitoring frequency” as used in Table S3.1 in the context of Event Duration Monitoring is the temporal interval at which a change of state between no discharge and discharge is to be detected.

“non-routine planned maintenance” means maintenance, inspection, refurbishment, or replacement of plant and equipment carried out in accordance with a documented maintenance plan, which is foreseeable and can be planned at least 5 working days in advance.

“non-routine un-planned maintenance” means extra-ordinary maintenance to carry out inspection, refurbishment, or replacement of plant and equipment that is unforeseeable and cannot be planned at least 5 working days in advance.

“overflow” for the purposes of schedule 7, means any weir or orifice or other means via which flow in excess of its overflow setting is diverted from the continuation flow when it is caused by rainfall and or snowmelt.

“overflow setting” means the minimum flow passed forward to the continuation flow when the overflow operates.

"quarter" means a calendar year quarter commencing on 1 January, 1 April, 1 July or 1 October.

“regular planned maintenance” means scheduled maintenance, inspection, refurbishment, or replacement of plant and equipment carried out periodically and in accordance with a documented maintenance plan, it does not have to take place on specified dates.

“sanitary parameters for OSM sampling” means ATU-BOD as O₂, Ammoniacal nitrogen (expressed as N), Suspended solids (measured after drying at 105°C) and COD as O₂.

“significant pollution” means a category 1 or category 2 incident indicated by the Common Incident Classification Scheme (CICS).

“spill” one or more overflow events within a period of 12 hours or less will be considered to be one spill, one or more overflow events extending over a period of greater than 12 hours up to 36 hours will be considered to be 2 spills. Each subsequent 24 hour duration counts as 1 additional spill and the whole of the 24 hour block is included.

“unusual weather conditions” includes, but is not limited to:

- low ambient temperatures, or the freezing of mechanical equipment in the works;
- significant snow deposits;
- tidal or fluvial flooding;
- weather conditions causing unforeseen loss of power supply to the sewage treatment that could not be ameliorated by the reasonable provision and operation of standby generation facilities.


“total uncertainty” means the combined (total) uncertainty of the flow rate measurement due to the flow monitoring installation, as determined by an MCERTS inspector, and uncertainties induced between the overflow and the flow monitor as determined by the operator. Allowances for time delays in flow response through the WwTW are taken into account by condition 3.1.7.

“Urban Waste Water Treatment (England and Wales) Regulations 1994 (UWWTR)” means Urban Waste Water Treatment (England and Wales) Regulations 1994 SI 2841 and the words and expressions used in this permit which are also used in the Regulations have the same meanings as in those Regulations.


“year” means calendar year ending 31 December.

Schedule 7 – Site plans




 <p>13256 RODE Sewage Treatment Works LOCATION PLAN Centre: 380,456 154,592</p>	<p>Scale: 1:5000</p> <p>Printed on: 09/11/2016 16:11</p>	<p>WASTE NETWORK LEGEND</p> <p>Colors generally indicate the use of the sewerage network.</p> <p>STRUCTURES</p> <ul style="list-style-type: none"> Manhole - Foot Manhole - Surface Manhole - Combined Outlet Inlet Lampbox Diffraction - Foot Diffraction - Surface Utilisation - Combined Contract Storage Chamber Pumping Station - Surface Pumping Station - Foot/Combined Grill Man Column Roading Eye Chamber Rising Chamber Subsoiler New Packer Valve Air Valve Weather Manhole Other <p>PUBLIC SEWERS</p> <ul style="list-style-type: none"> Foot Sewer Surface Water Sewer Combined Sewer Manhole Subsoiler Overflow Use Unknown <p>NON-PUBLIC SEWERS & PIPELINES</p> <ul style="list-style-type: none"> Private Sewer Drain Lightly Clean Combined Wastewater Abandoned Sewer Status Unknown Section 101 - Road Section 104 - Surface Section 101 - Combined House Drain Main Effluent Disposal Main <p>OTHER STRUCTURES</p> <ul style="list-style-type: none"> Abandonment Tank Skinner Tank Chamber Trench Interceptor 	<p>Information in this plan is provided for identification purposes only. No warranty as to accuracy is given or implied. The practice route of pipe work only not exactly match that shown. Wastewater Water does not accept liability for inaccuracies.</p> <p>Sewers and Manhole Covers installed by Wastewater Water under the Water Industry (Sewerage for Adoption) (Private Sewers) Regulations 2011 are to be installed over time and may not yet be shown.</p> <p>In carrying out any works, you accept liability for the cost of any repairs to Wastewater Water infrastructure damaged as a result of your works. You are advised to commence work with the use of hand tools only. Mechanical digging equipment should not be used and pipe work has been precisely located.</p> <p>If you are considering any form of building works and pipe work is shown within the boundary of your property or a property to be purchased for any other purpose, you are advised to seek professional advice prior to commencing works or purchase. Building over or near Wastewater Water is prohibited and not permitted.</p> <p>Reproduced from the Ordnance Survey Map with the permission of the Controller of Her Majesty's Stationery Office. Crown copyright reserved. Licence No. 100018538.</p>
--	--	---	---

Effective up to and including 30/03/2022:

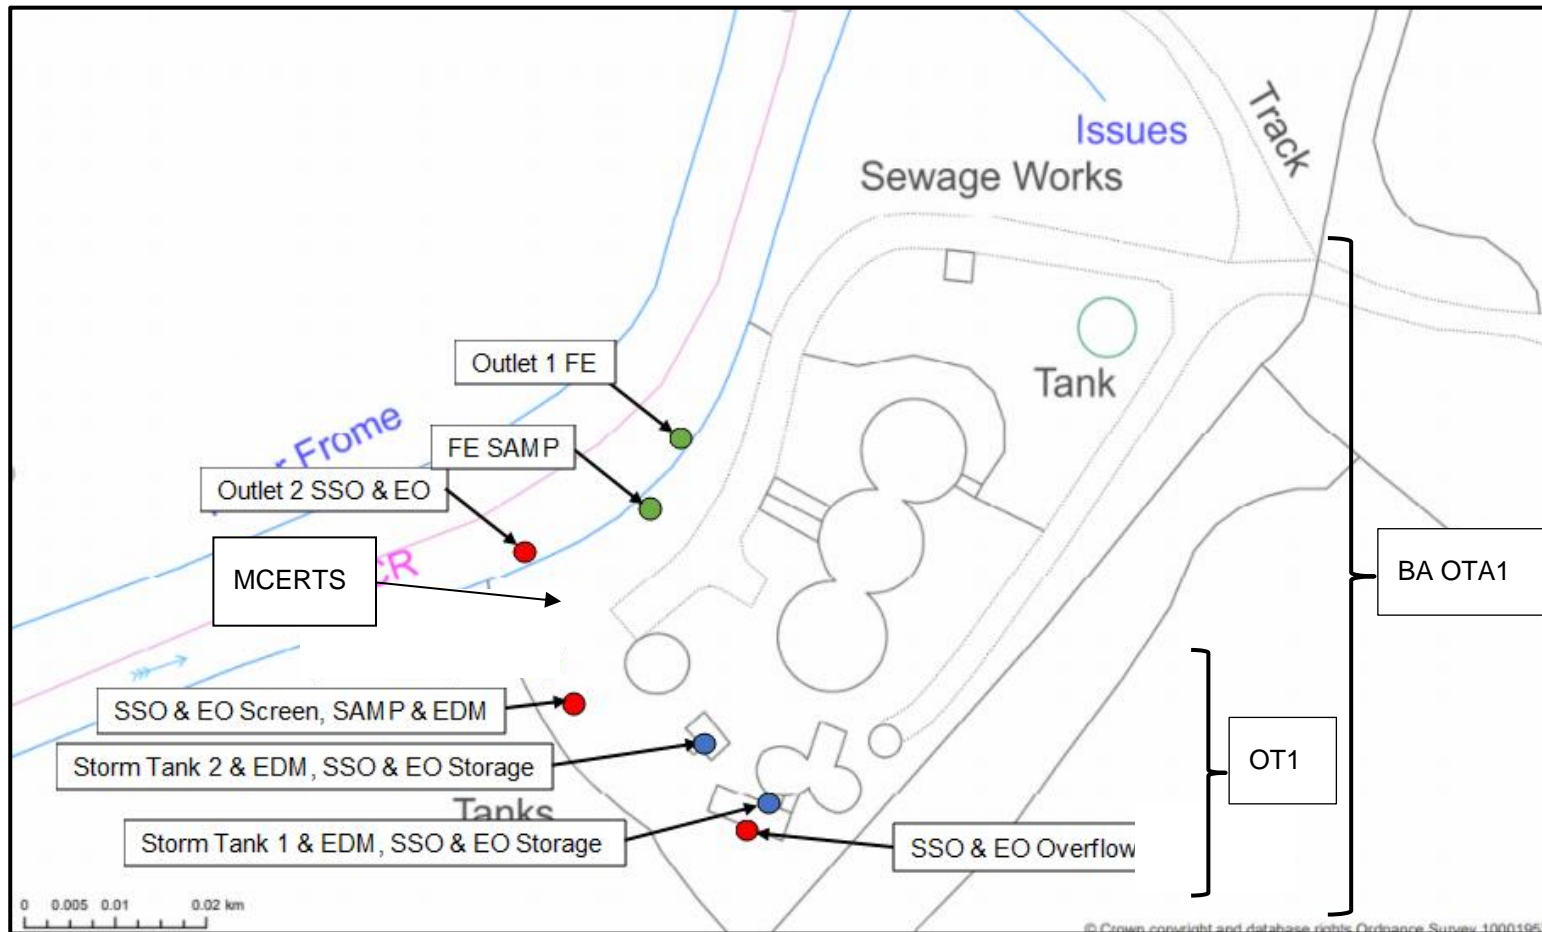

Effective from 31/03/2022:

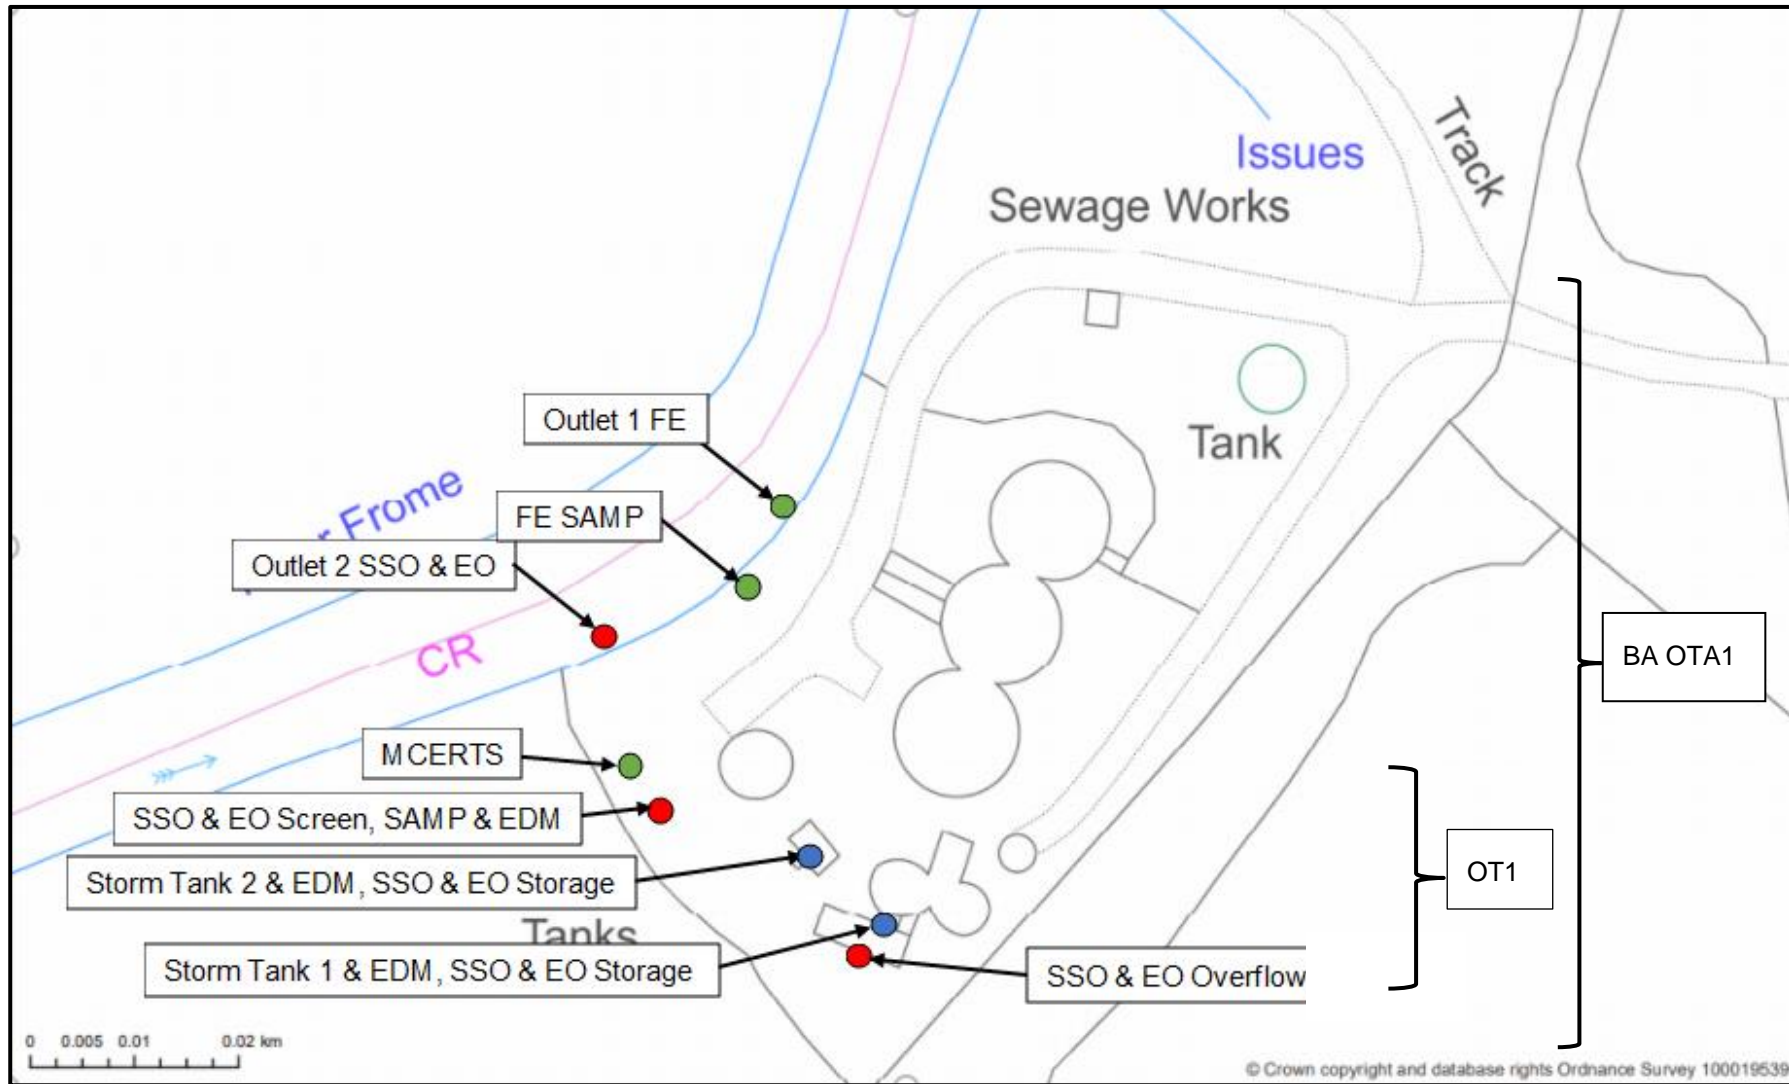

END OF PERMIT