



COPY



PERMIT

ENVIRONMENTAL  
AGENCY

ENVIRONMENTAL PROTECTION ACT 1990  
ENDORSEMENT TO WASTE MANAGEMENT LICENCE

LICENCE REF No :- WDL/79/41 (M2)

FACILITY TYPE :- LANDFILL

The Environment Agency, in pursuance of its powers under Section 37 of the Environmental Protection Act 1990, hereby varies the conditions attached to this notice of the waste management licence reference number WDL/79/41 (M2) which was issued to THE NATIONAL TRUST, KINGSTON LACY & CORFE CASTLE ESTATES, HILLBUTTS, WIMBORNE on the 15 May 1992, authorising the DISPOSAL of controlled waste in or on land at WHITE MILL CHALKPIT, STURMINSTER MARSHALL:

Signed H.T. Davidson  
(South Wessex Area Manager)

Name H.T. DAVIDSON

Dated 16<sup>th</sup> June 97

This variation shall take effect from 16<sup>th</sup> June 97

FOR ENVIRONMENT AGENCY OFFICIAL USE ONLY

120

Condition 1 will be modified to read as follows:-

1. TYPE OF WASTE

The type of waste deposited at the site shall be limited to the following:-

- a) Soil, sub-soil, clay, chalk and other naturally occurring excavated materials.
- b) Inert building construction and demolition waste (excluding bonded asbestos).
- c) Wood, the maximum quantity of which tipped on a daily basis shall be limited to 15% by volume.
- d) Road sweeping waste, uncontaminated by oil or other road pollutants.

The following waste shall not be deposited at the site:

Commercial, household and industrial waste, other than that in 1 above.

Waste controlled by The Special Waste Regulations 1996.

Liquid Waste.

Waste oil, clinical and noxious waste.

Animal carcasses and waste consisting wholly or mainly of animal or fish waste.

Foodstuffs and other putrescible (rotting) waste.

Other waste not specified above may only be accepted with the prior written consent of the Environment Agency.

Any unpermitted waste brought to the site shall be removed immediately.



7 52

WASTE DISPOSAL LICENCE NO WDL/79/41 (M2)

In pursuance of their powers under the Control of Pollution Act 1974 DORSET COUNTY COUNCIL being the Waste Regulation Authority for the County HEREBY GRANT A WASTE DISPOSAL LICENCE to:-

The National Trust  
Kingston Lacy & Corfe Castle Estates  
Hillbutts  
Wimborne  
BH21 4DS

for the facility described below in accordance with the details given in application form No. R29/342 and subject to the 20 conditions which are attached.

Facility Landfill

Location: White Mill Chalkpit, Sturminster Marshall

NGR: ST 960 008

Signed: [Signature] County Surveyor

Dated: 15th May 1992

IMPORTANT NOTE

The issue of this licence does not affect in any way the licence holder's Statutory Obligations under other legislation (in particular those set out in the Health and Safety at Work etc, Act 1974; the Radioactive Substances Act 1960; and legislation covering Planning, Water Protection and Environmental Health) and offences under such legislation would render the licence holder liable to prosecution.





Waste Disposal Licence No: WDL/79/41 (M2)

Facility: Landfill at White Mill Chalkpit, Sturminster Marshall

Conditions: 1

1. TYPE OF WASTE

The type of waste deposited at the site shall be limited to the following:-

- a) Soil, sub-soil, clay, chalk and other naturally occurring excavated materials.
- b) Inert building construction and demolition waste.
- X c) Wood, the maximum quantity of which tipped on a daily basis shall be limited to 15% by volume.
- d) Road sweeping waste, uncontaminated by oil or other road pollutants.

The following waste shall not be deposited at the site:

Commercial, household and industrial waste, other than that in 1 above.

Toxic waste chemicals or waste controlled by Section 17 of the Control of Pollution Act, 1974.

Liquid waste.

Waste oil, clinical and noxious waste.

Animal carcasses and waste consisting wholly or mainly of animal or fish waste.

Foodstuffs and other putrescible (rotting) waste.

Other waste not specified above may only be accepted with the prior written consent of the Waste Regulation Authority.

Any unpermitted waste brought to the site shall be removed immediately.



Waste Disposal Licence No: WDL/79/41 (M2)

Facility: Landfill at White Mill Chalkpit, Sturminster Marshall

Conditions: 2 to 8

2. Material such as scrap metal and wood sorted from waste brought to the site shall be stored in a tidy fashion in designated areas approved by the Waste Regulation Authority, and shall not exceed 30 cubic metres in total at any time.
3. A working plan, giving details of the proposed conduct of operations at the site, shall be submitted to the Waste Regulation Authority, and the licence holder shall notify the Waste Regulation Authority of any proposed change in the actual conduct of operations from the proposals shown in the plan, as altered by any previously notified changes, at least one month before the proposed change is implemented.
4. All site roads shall be maintained to the satisfaction of the Waste Regulation Authority and to a degree sufficient to permit vehicles to get to and from the working face in all weathers, without having to travel excessive distances over untreated surfaces.
5. Movable screens shall be provided as necessary to the satisfaction of the Waste Regulation Authority at intervals near operational areas having regard to wind direction so as to ensure that paper and other materials are contained on the site. Materials arrested by such screens shall be removed and disposed of as necessary to maintain the efficiency of the screens and the tidiness of the site.
6. Solid waste shall be compacted and formed into a layer as soon as possible after deposit and within such time necessary to keep the amount of material not formed into a layer at a level acceptable to the Waste Regulation Authority.
7. The layer of waste shall be formed in one or other of the ways described in Condition 9 below using suitable compaction equipment with a blade or some other appropriate levelling device.
8. The depth of a layer of waste shall not after initial compaction exceed 2.5 metres.



Waste Disposal Licence No: WDL/79/41 (M2)

Facility: Landfill at White Mill Chalkpit, Sturminster Marshall

Conditions: 9 to 15

9. Waste shall either (a) be deposited on the surface of the site behind the face and partially compacted by a tractor or other compacting machine before being pushed over the face, or it shall (b) be deposited on the ground forming the base of the site or on a previous layer in front of the face and shall be formed into a compacted layer by being pushed upwards and driven over by a tractor or other compacting machine.
10. All large articles such as furniture, crates and hollow containers likely to cause voids shall be crushed, broken up or flattened and covered each day by other wastes in such a position that they are not within one metre of the surface or two metres of the flanks or face.
11. Not less frequently than once a week any loose waste which may be lying on the site shall be gathered and disposed of in such a way as to keep the site tidy.
12. Precautions shall be taken to deal effectively with any vermin and insects on the site.
13. The terms of the site licence and any subsequent amendments shall be made known to any person who is given responsibility for the management or control of the site and a copy of this shall be displayed at the site office.
14. Each layer of waste and covering material shall be laid to a fall to encourage surface water run-off and graded to prevent ponding.
15. Until final restoration, completed areas of landfilling shall be graded and maintained in a tidy condition and where necessary action shall be taken to control or destroy weeds. Completed areas of landfill shall be seeded to provide a grass cover to prevent erosion of the covering layer by rain and wind.



Waste Disposal Licence No: WDL/79/41 (M2)

Facility: Landfill at White Mill Chalkpit, Sturminster Marshall

Conditions: 16 to 20

16. A record shall be kept of the type and quantities of waste deposited on the site. Such a record shall be in a form approved by the Waste Regulation Authority. A summary of the records shall be submitted on a form provided by the Authority at specified periods.
17. The width of the working face shall not exceed the length specified by the Waste Regulation Authority at any time.
18. Gates and fencing shall be maintained to the reasonable satisfaction of the Waste Regulation Authority. Additional gates and fencing shall be provided as required and to the satisfaction of the Waste Regulation Authority within two months of any instruction given by the Authority.
19. Construction and demolition waste shall be progressively covered with soil or other material, as approved by the Waste Regulation Authority.
20. If required by the Waste Regulation Authority the licence holder shall install suitable facilities to monitor and control landfill gas production.

PD/LS  
R29/342  
14 October 1991

WASTE DISPOSAL LICENCE NO WDL/79/41 (M2)



In pursuance of their powers under Section 7 of the Control of Pollution Act 1974 DORSET COUNTY COUNCIL being the Waste Regulation Authority for the County HEREBY MODIFY THE ABOVE WASTE DISPOSAL LICENCE by the variation and/or incorporation of the following condition(s):-

The following Condition shall be added;

20. The quantity of waste deposited at the site shall be less than 25,000 tonnes per annum.

Signed:  County Surveyor

Dated: 29/5/94

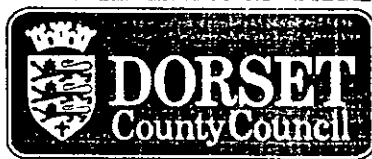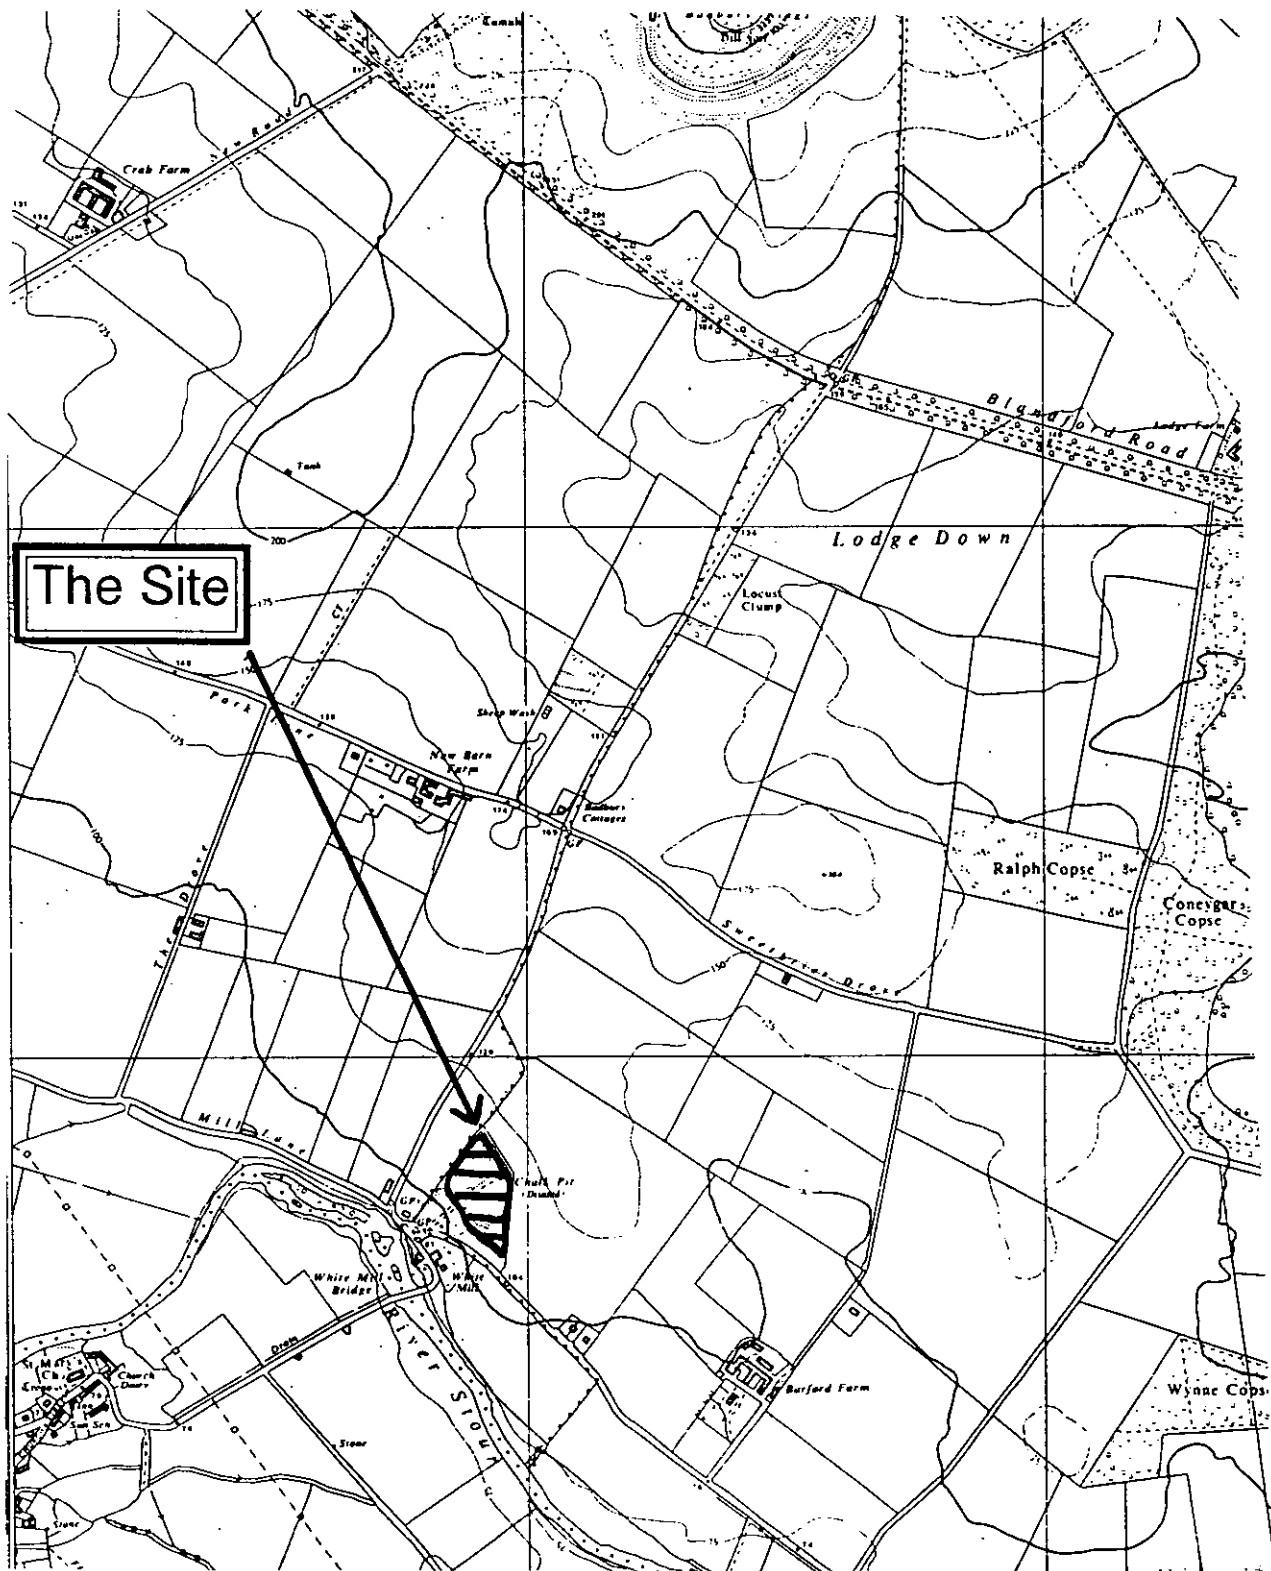

Location Plan  
White Mill Chalkpit  
Sturminster Marshall

D. A. Hutchinson  
MSc. B.Tech. CEng. FICE FIHT FBIM  
County Surveyor, County Hall,  
Dorchester, DT1 1XJ

Transportation & Engineering  
Department.

Not to Scale. Date: February 1992

Drawn by:

Drawing Number:  
R29/342/01